



Tegn.nr.:  
**3201-KA-0002**  
Målestokk:  
**1:5 000**

Rev.dato:  
**21.10.22**

Rev.nr.:  
**00**

Sign.:  
**LKHS**

Godkj.:  
**PB**

Rev.dato:  
-- -- --

Rev.nr.:  
--

Sign.:  
--

Godkj.:  
--

Rev.dato:  
-- -- --

Rev.nr.:  
--


Sign.:  
--

Godkj.:  
--

- Dyrløkke-Ås - 2 nye linesett AL59-280 + ny toppline OPGW
- Ås-Holstad - 2 nye linesett AL59-280
- Holstad-Kråkstad - 1 nytt linesett Feral 95 26/7
- Nye master
- Eksisterende master
- Master demonteres

**ELVIA AS**

47 kV-ledning Dyrløkke - Ås - Holstad - Kråkstad  
Trasékart, bl. 1 av 9.

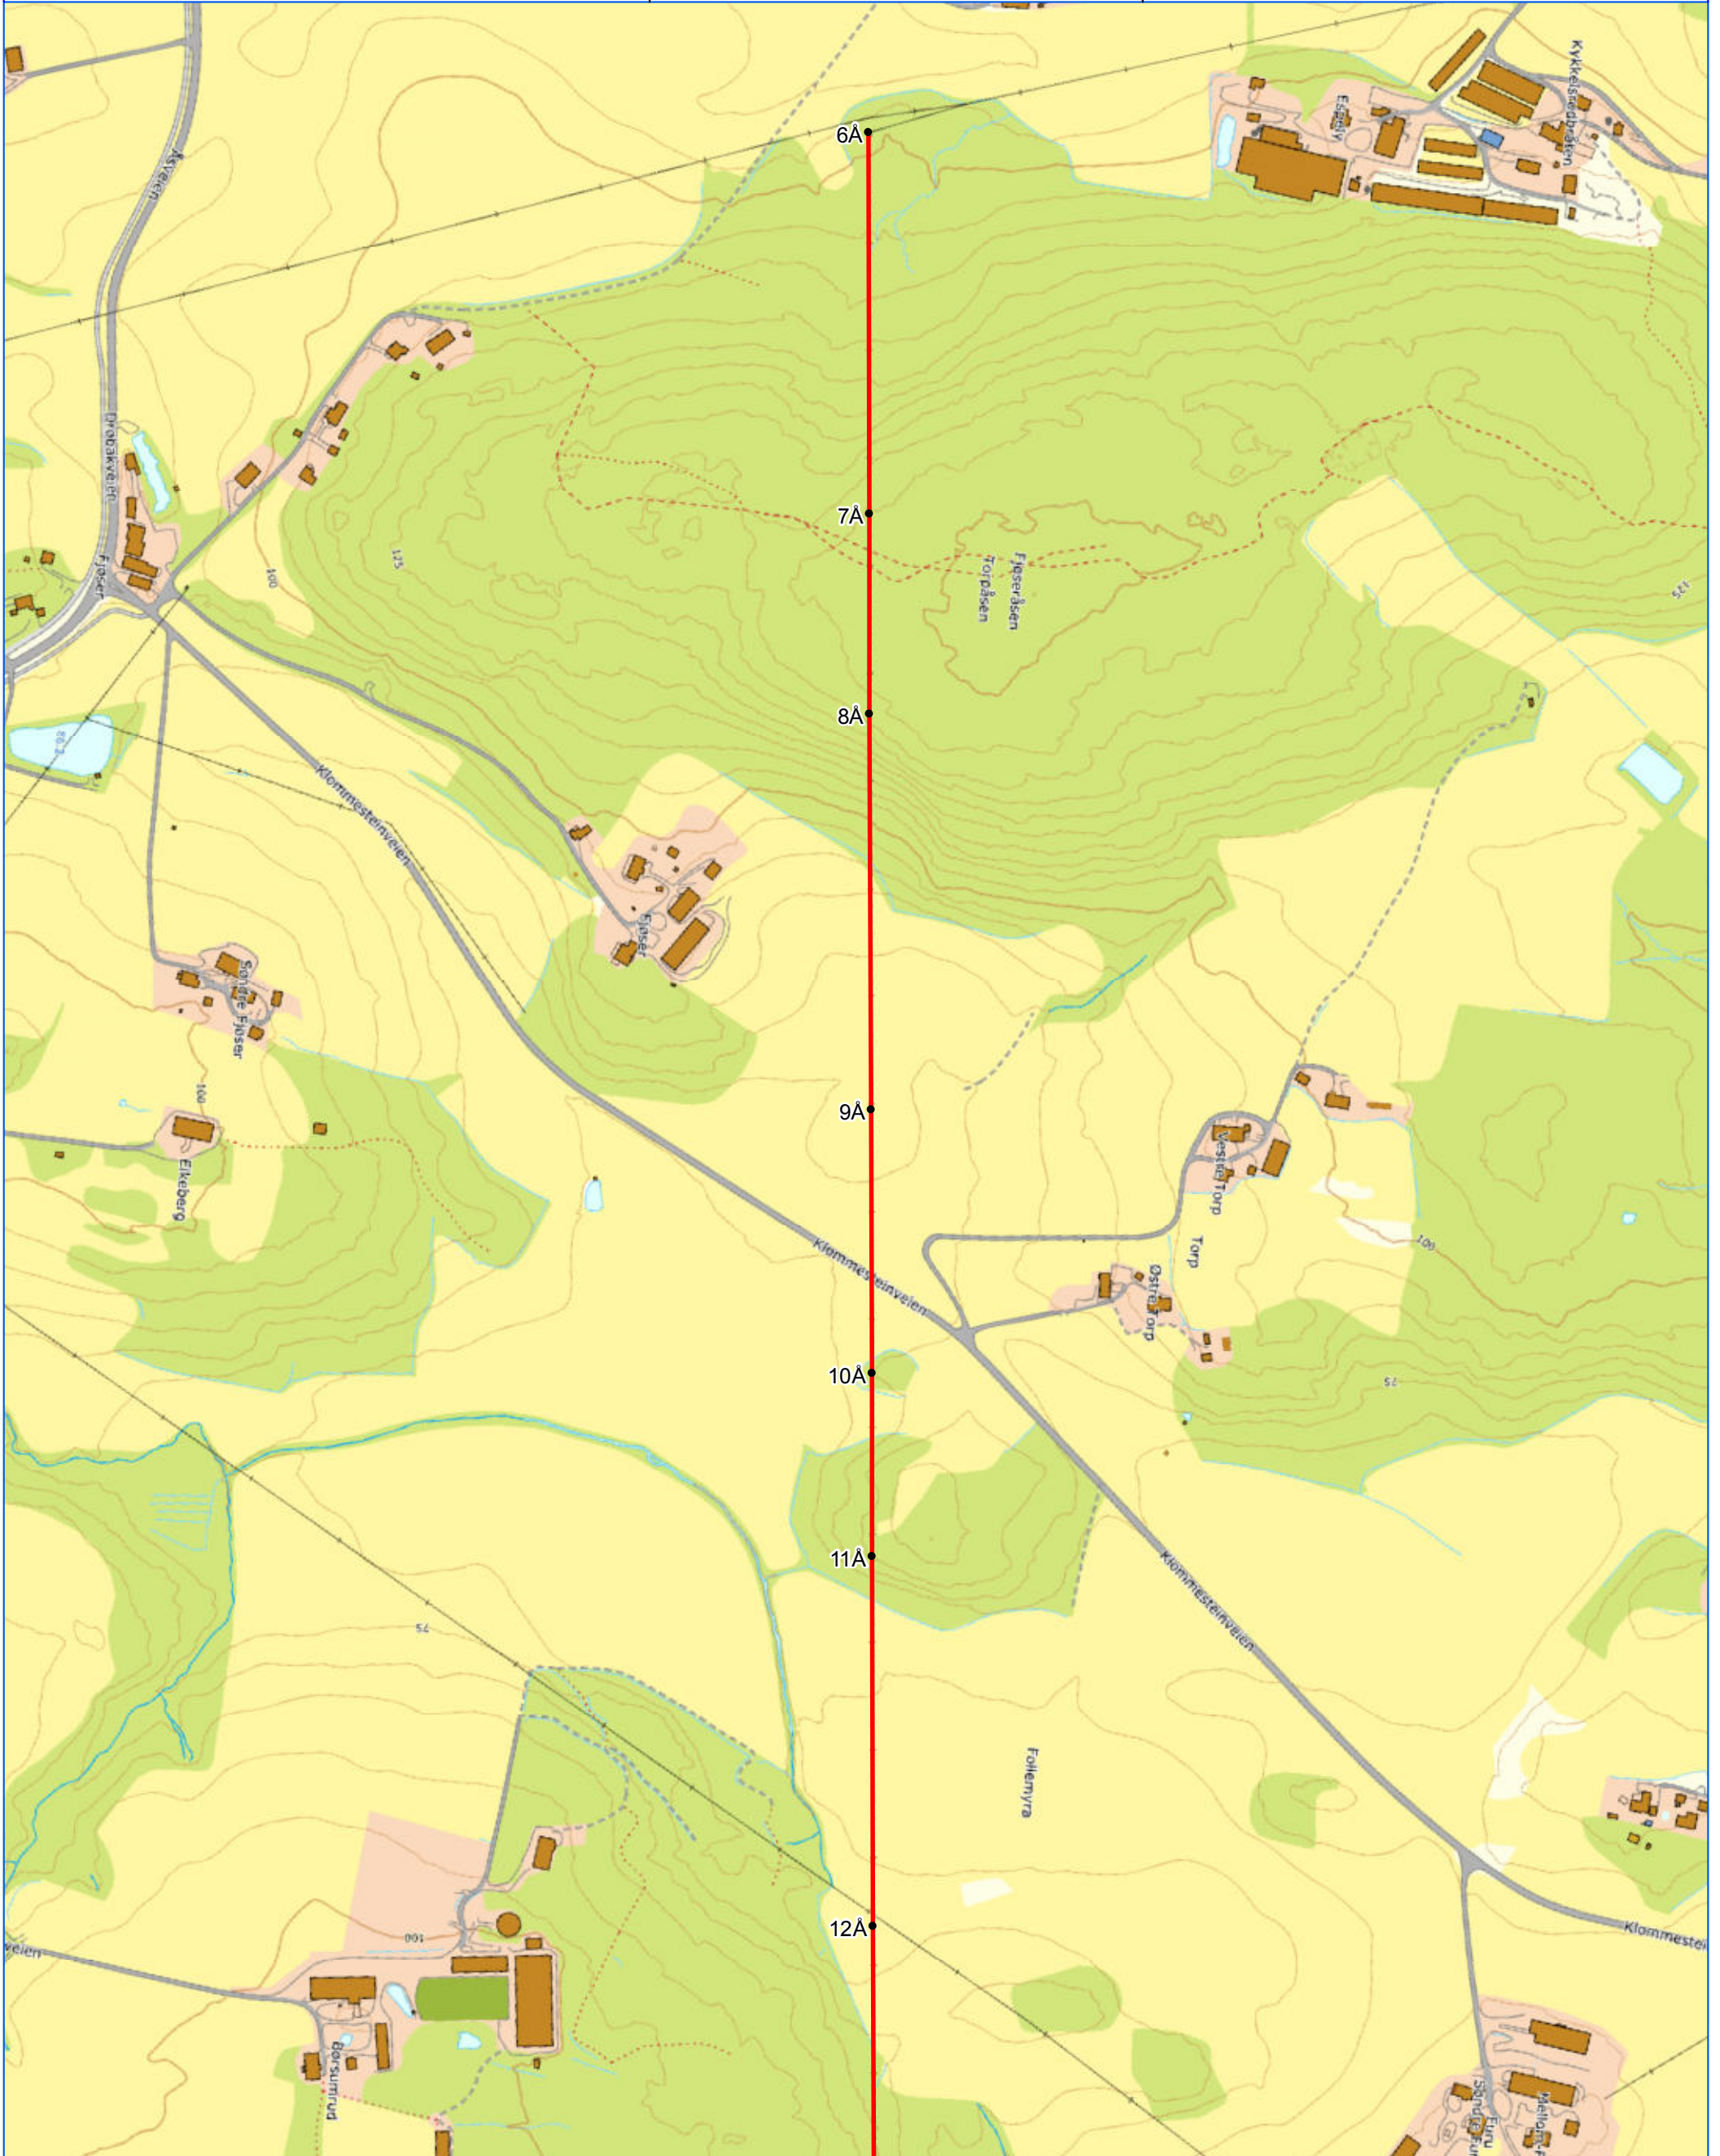



Tegn.nr.:  
**3201-KA-0002**  
Målestokk:  
**1:5 000**

Rev.dato:  
**21.10.22**

Rev.nr.:  
**00**

Sign.:  
**LKHS**

Godkj.:  
**PB**

Rev.dato:  
-- -- --

Rev.nr.:  
--

Sign.:  
--

Godkj.:  
--

Rev.dato:  
-- -- --

Rev.nr.:  
--

Sign.:  
--


Godkj.:  
--

**ELVIA AS**

47 kV-ledning Dyrløkke - Ås - Holstad - Kråkstad  
Trasékart, bl. 2 av 9.



- Dyrløkke-Ås - 2 nye linesett AL59-280 + ny toppline OPGW
- Ås-Holstad - 2 nye linesett AL59-280
- Holstad-Kråkstad - 1 nytt linesett Feral 95 26/7
- Nye master
- Eksisterende master
- Master demonteres

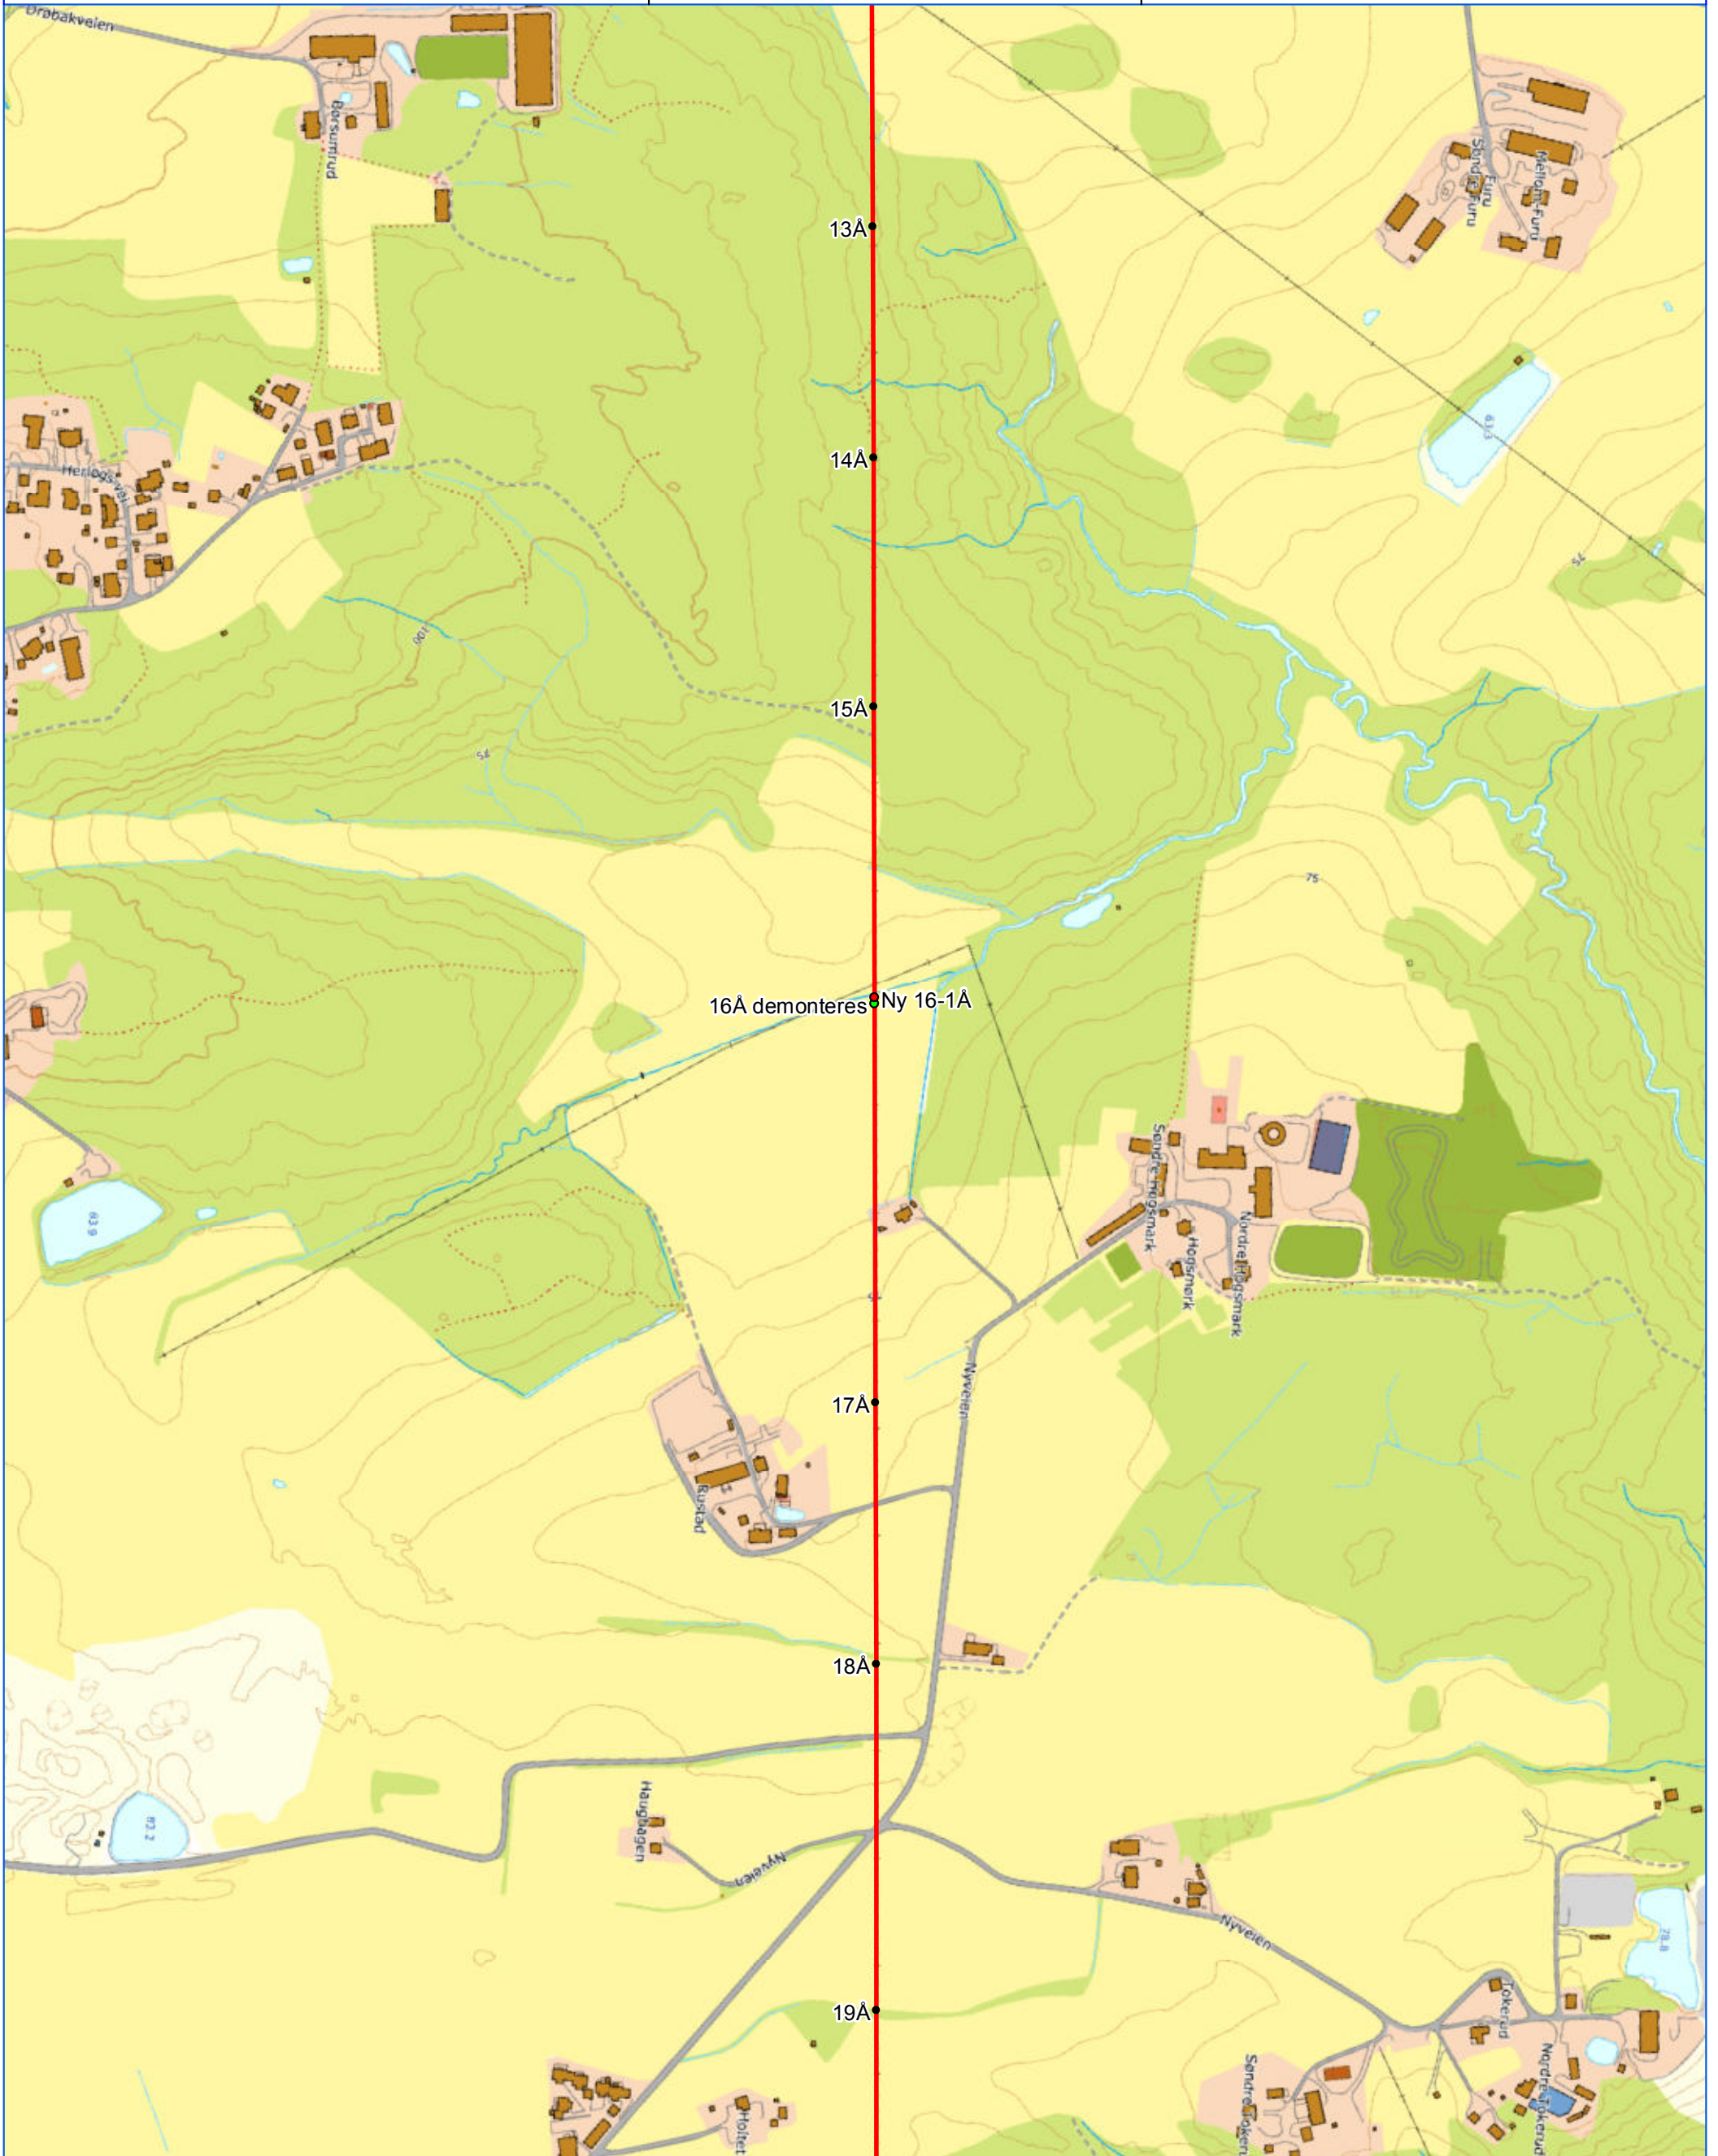



Tegn.nr.:  
**3201-KA-0002**  
Målestokk:  
**1:5 000**

Rev.dato:  
**21.10.22**

Rev.nr.:  
**00**

Sign.:  
**LKHS**

Godkj.:  
**PB**

Rev.dato:  
--/--

Rev.nr.:  
--

Sign.:  
--

Godkj.:  
--

Rev.dato:  
--/--

Rev.nr.:  
--

Sign.:  
--


Godkj.:  
--

# ELVIA AS

47 kV-ledning Dyrløkke - Ås - Holstad - Kråkstad  
Trasékart, bl. 3 av 9.



- Dyrløkke-Ås - 2 nye linesett AL59-280 + ny toppline OPGW
- Ås-Holstad - 2 nye linesett AL59-280
- Holstad-Kråkstad - 1 nytt linesett Feral 95 26/7
- Nye master
- Eksisterende master
- Master demonteres

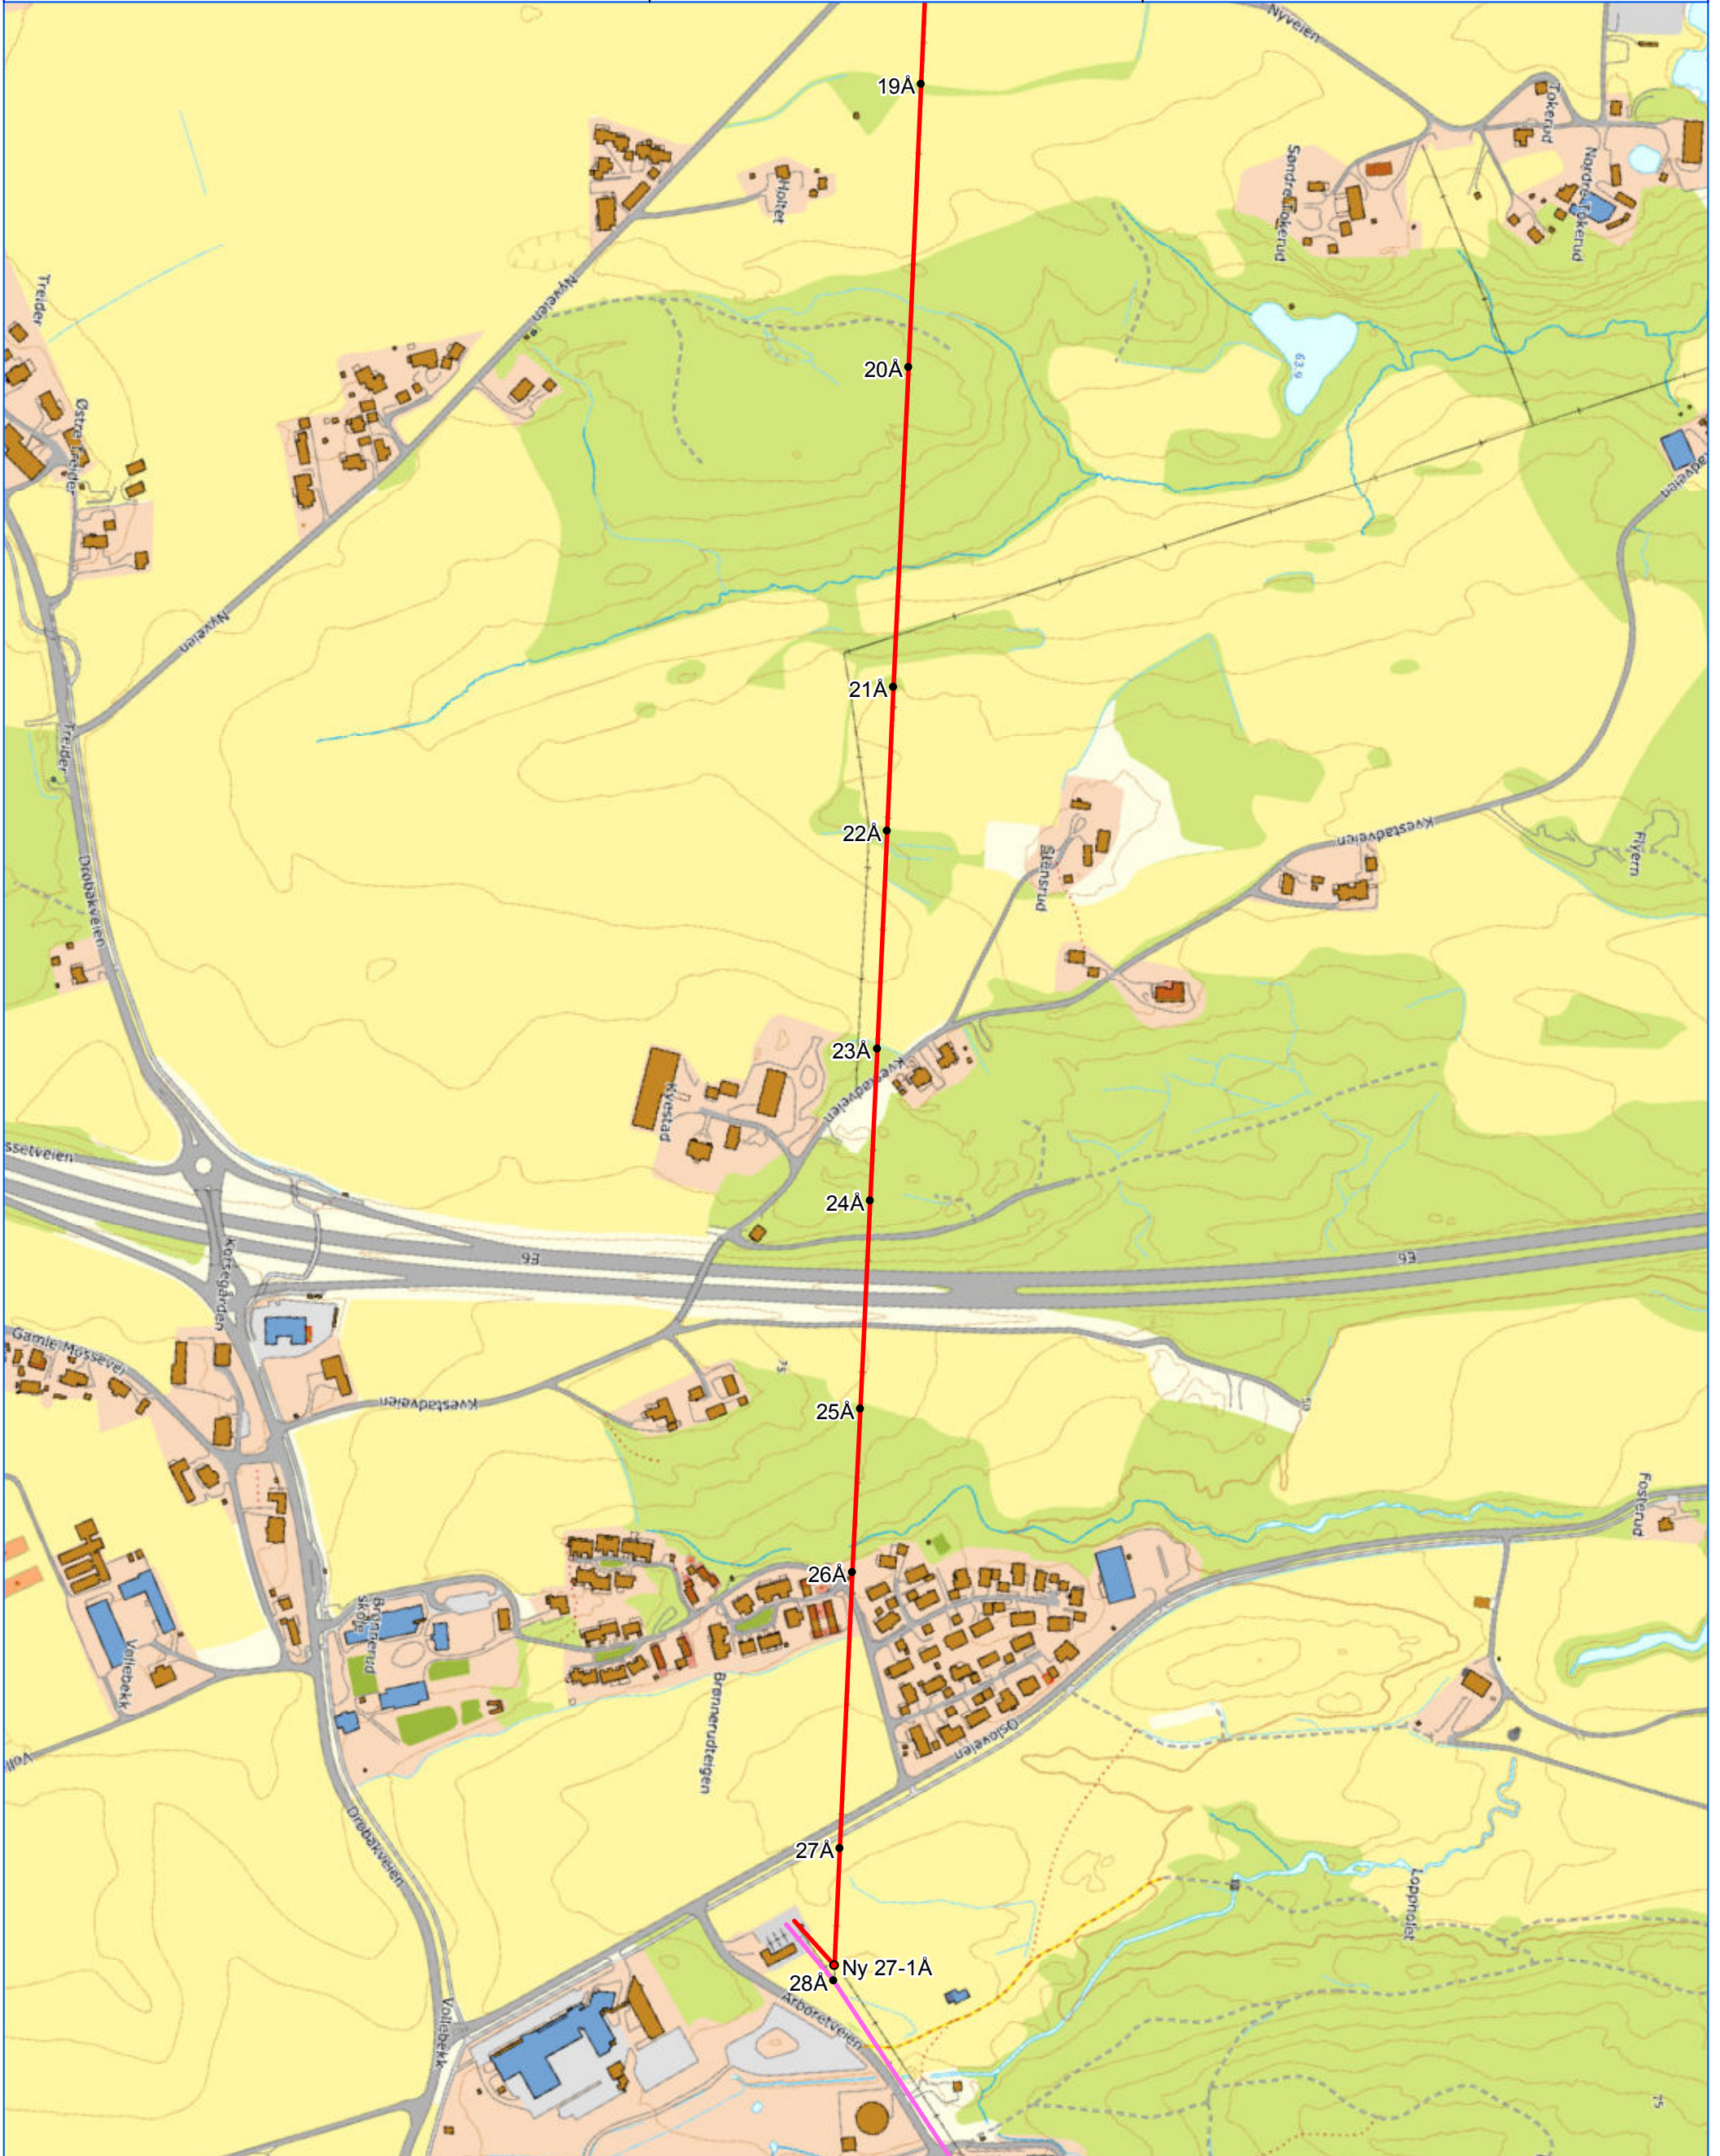



Tegn.nr.:  
**3201-KA-0002**  
Målestokk:  
**1:5 000**

Rev.dato:  
**21.10.22**

Rev.nr.:  
**00**

Sign.:  
**LKHS**

Godkj.:  
**PB**

Rev.dato:  
--/--/--

Rev.nr.:  
--

Sign.:  
--

Godkj.:  
--

Rev.dato:  
--/--/--

Rev.nr.:  
--

Sign.:  
--


Godkj.:  
--

**ELVIA AS**

47 kV-ledning Dyrløkke - Ås - Holstad - Kråkstad  
Trasékart, bl. 4 av 9.



- Dyrløkke-Ås - 2 nye linesett AL59-280 + ny toppline OPGW
- Ås-Holstad - 2 nye linesett AL59-280
- Holstad-Kråkstad - 1 nytt linesett Feral 95 26/7
- Nye master
- Eksisterende master
- Master demonteres

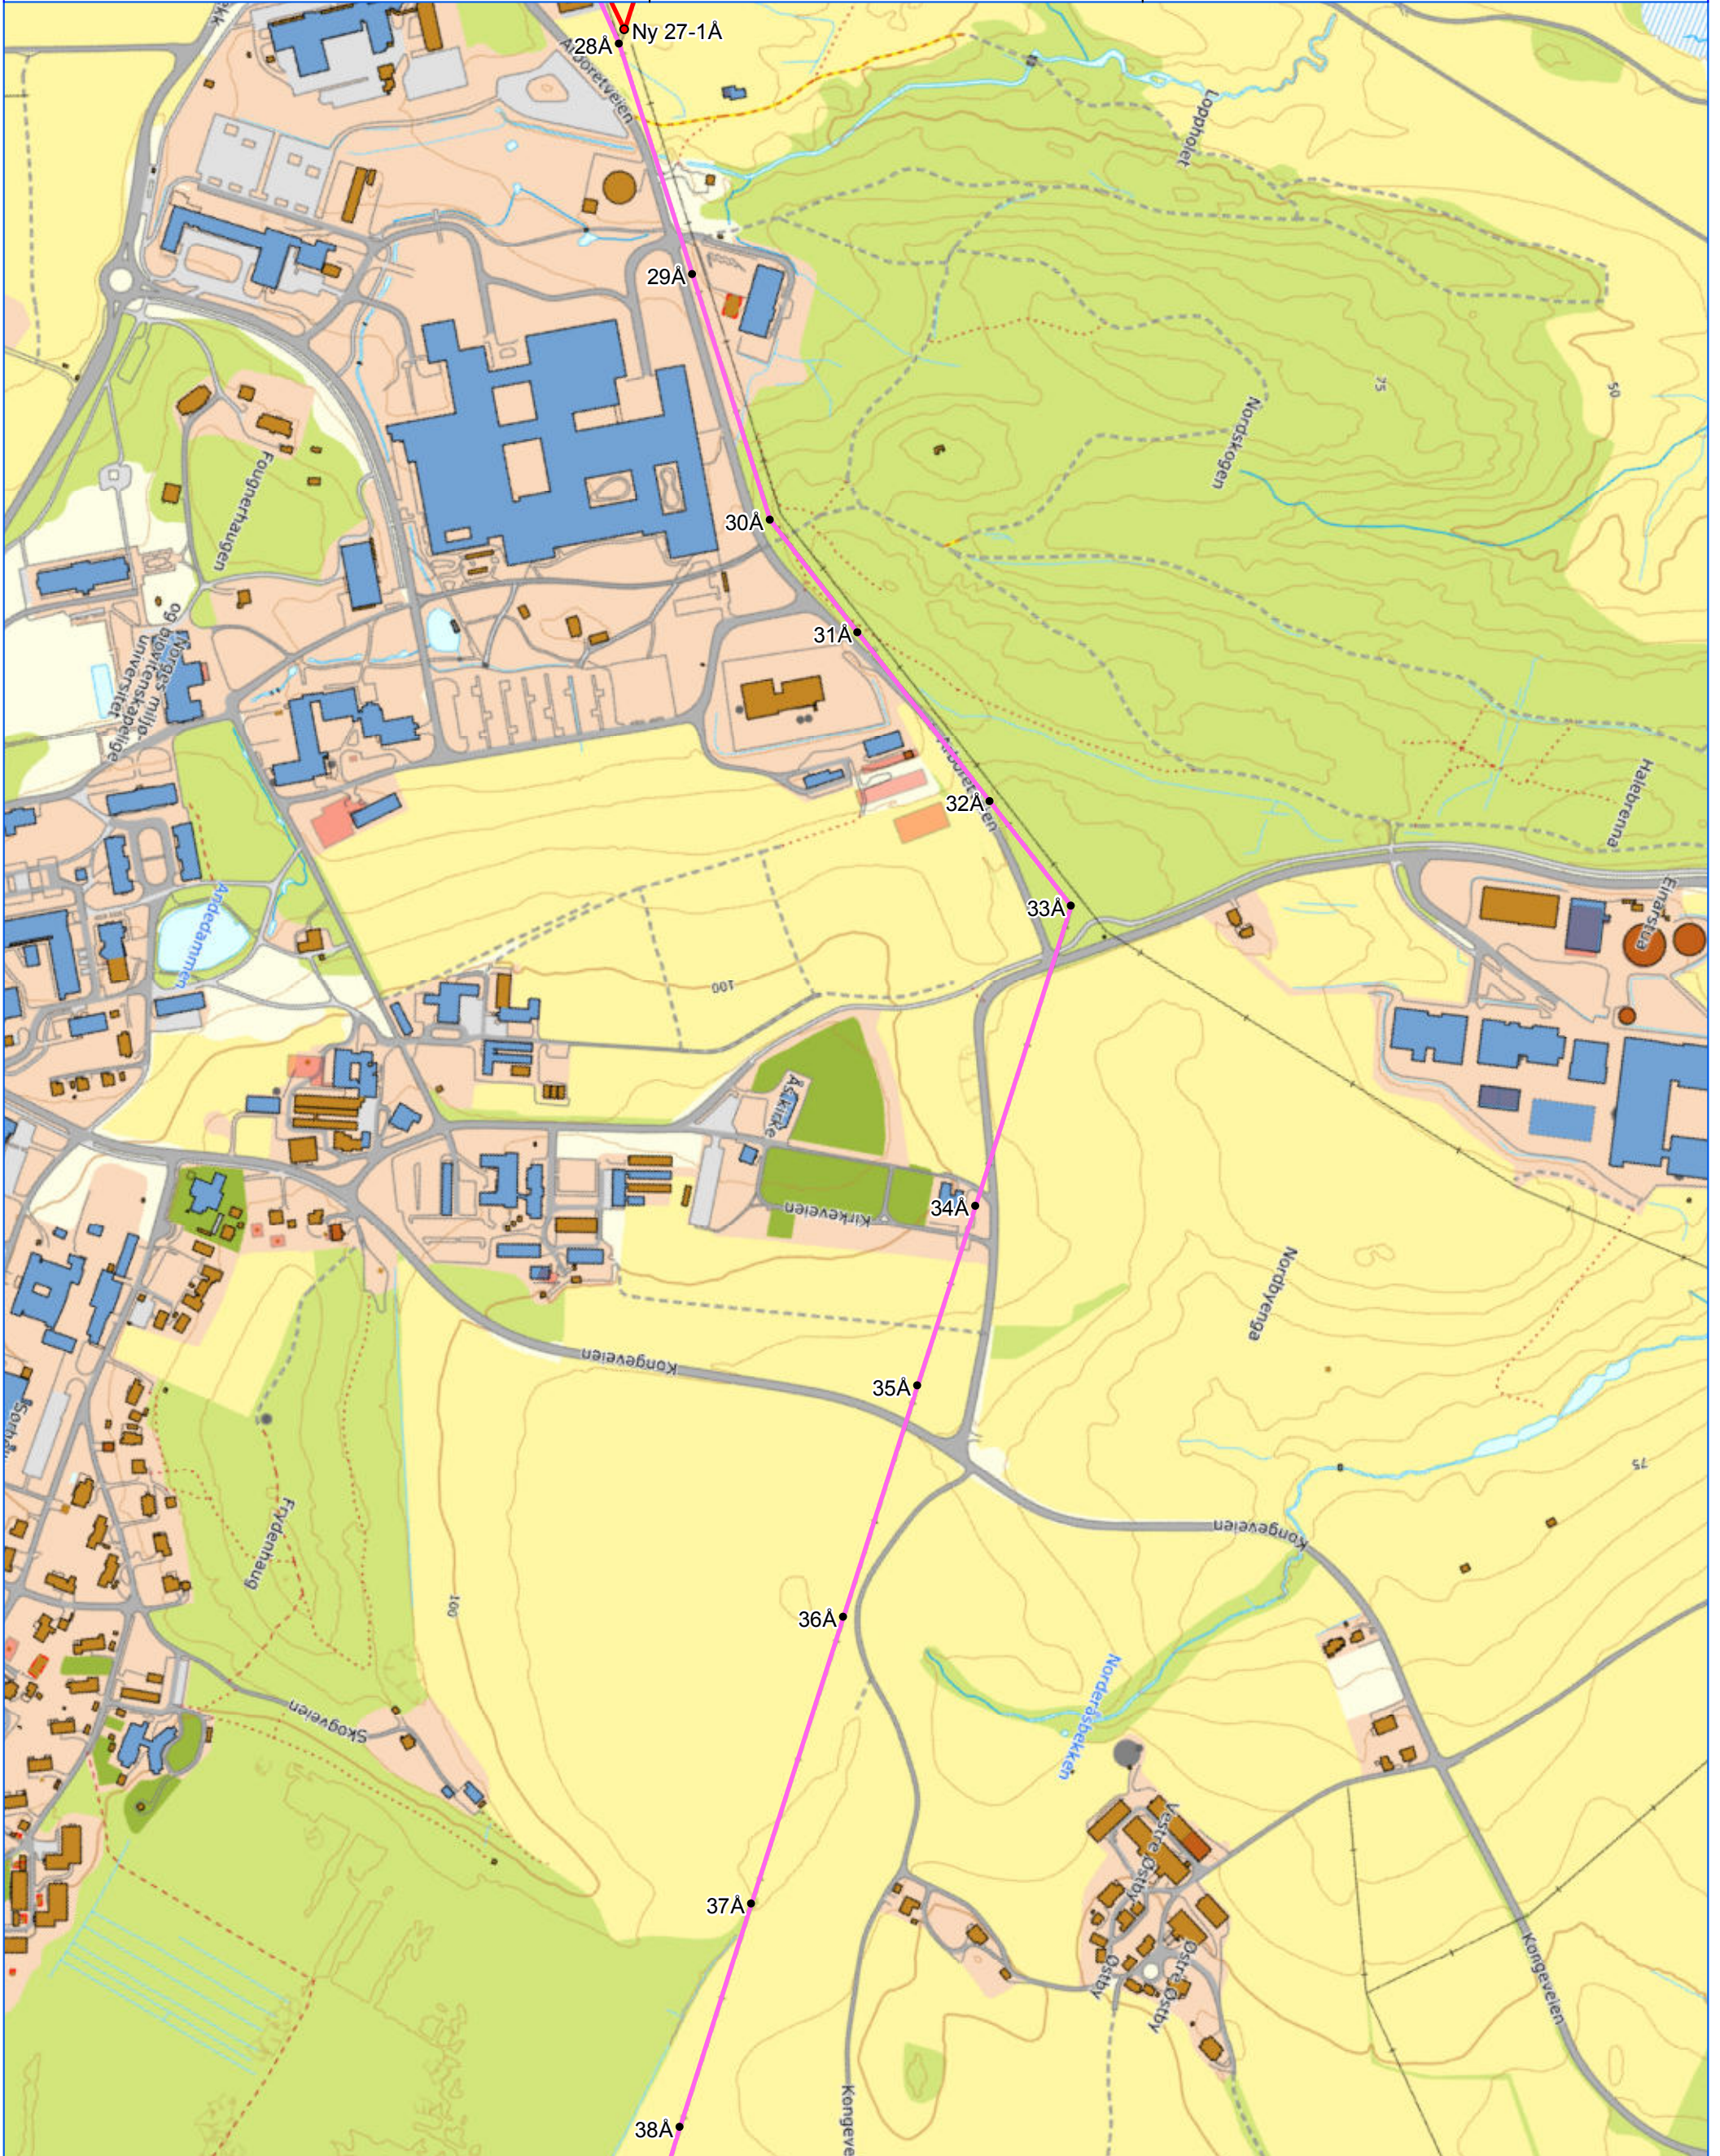



Tegn.nr.:  
**3201-KA-0002**  
Målestokk:  
**1:5 000**

Rev.dato:  
**21.10.22**

Rev.nr.:  
**00**

Sign.:  
**LKHS**

Godkj.:  
**PB**

Rev.dato:  
--/--/--

Rev.nr.:  
--

Sign.:  
--

Godkj.:  
--

Rev.dato:  
--/--/--

Rev.nr.:  
--

Sign.:  
--

Godkj.:  
--

- Dyrløkke-Ås - 2 nye linesett AL59-280 + ny toppline OPGW
- Ås-Holstad - 2 nye linesett AL59-280
- Holstad-Kråkstad - 1 nytt linesett Feral 95 26/7
- Nye master
- Eksisterende master
- Master demonteres

## ELVIA AS

47 kV-ledning Dyrløkke - Ås - Holstad - Kråkstad  
Trasékart, bl. 5 av 9.





Tegn.nr.:  
**3201-KA-0002**  
Målestokk:  
**1:5 000**

Rev.dato:  
**21.10.22**

Rev.nr.:  
**00**

Sign.:  
**LKHS**

Godkj.:  
**PB**

Rev.dato:  
--/--

Rev.nr.:  
--

Sign.:  
--

Godkj.:  
--

Rev.dato:  
--/--

Rev.nr.:  
--

Sign.:  
--


Godkj.:  
--

# ELVIA AS

47 kV-ledning Dylrøkke - Ås - Holstad - Kråkstad  
Trasékart, bl. 6 av 9.



- Dylrøkke-Ås - 2 nye linesett AL59-280 + ny toppline OPGW
- Ås-Holstad - 2 nye linesett AL59-280
- Holstad-Kråkstad - 1 nytt linesett Feral 95 26/7
- Nye master
- Eksisterende master
- Master demonteres

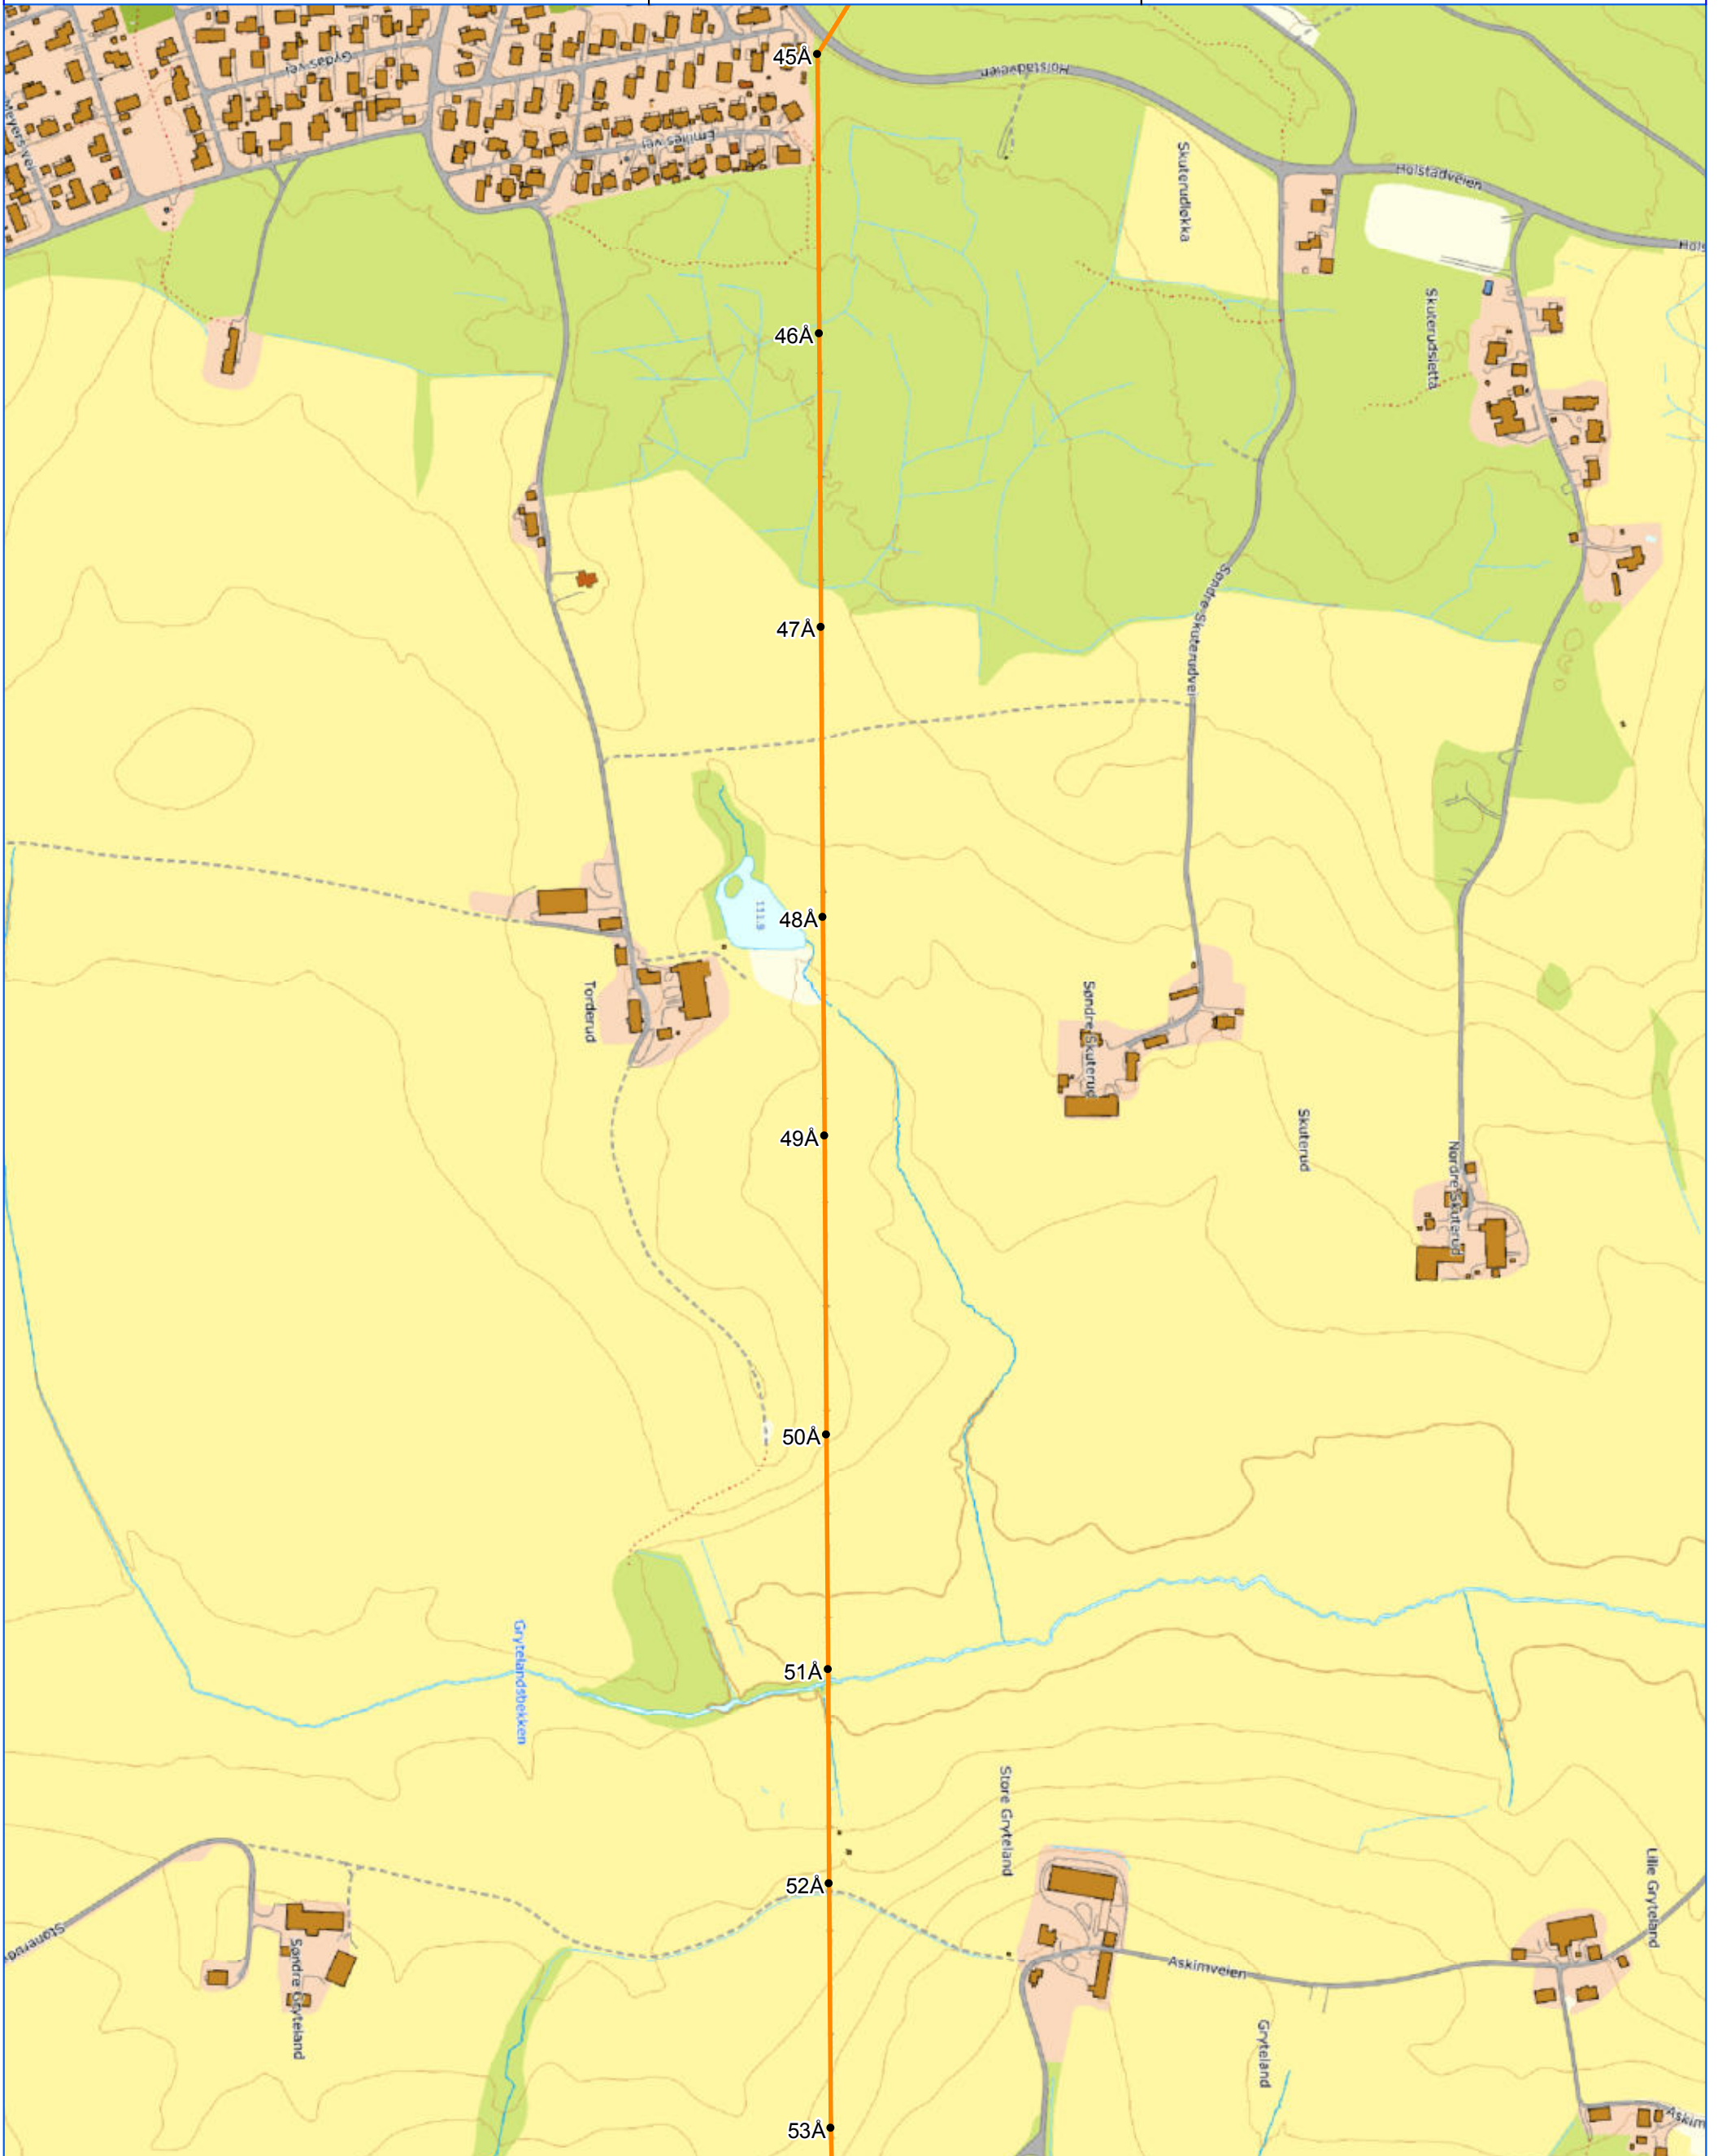



Tegn.nr.:  
3201-KA-0002  
Målestokk:  
1:5 000

Rev.dato:  
21.10.22

Rev.nr.:  
00

Sign.:  
LKHS

Godkj.:  
PB

Rev.dato:  
--/--/--

Rev.nr.:  
--

Sign.:  
--

Godkj.:  
--

Rev.dato:  
--/--/--

Rev.nr.:  
--

Sign.:  
--


Godkj.:  
--

**ELVIA AS**

47 kV-ledning Dyrløkke - Ås - Holstad - Kråkstad  
Trasékart, bl. 7 av 9.



- Dyrløkke-Ås - 2 nye linesett AL59-280 + ny toppline OPGW
- Ås-Holstad - 2 nye linesett AL59-280
- Holstad-Kråkstad - 1 nytt linesett Feral 95 26/7
- Nye master
- Eksisterende master
- Master demonteres

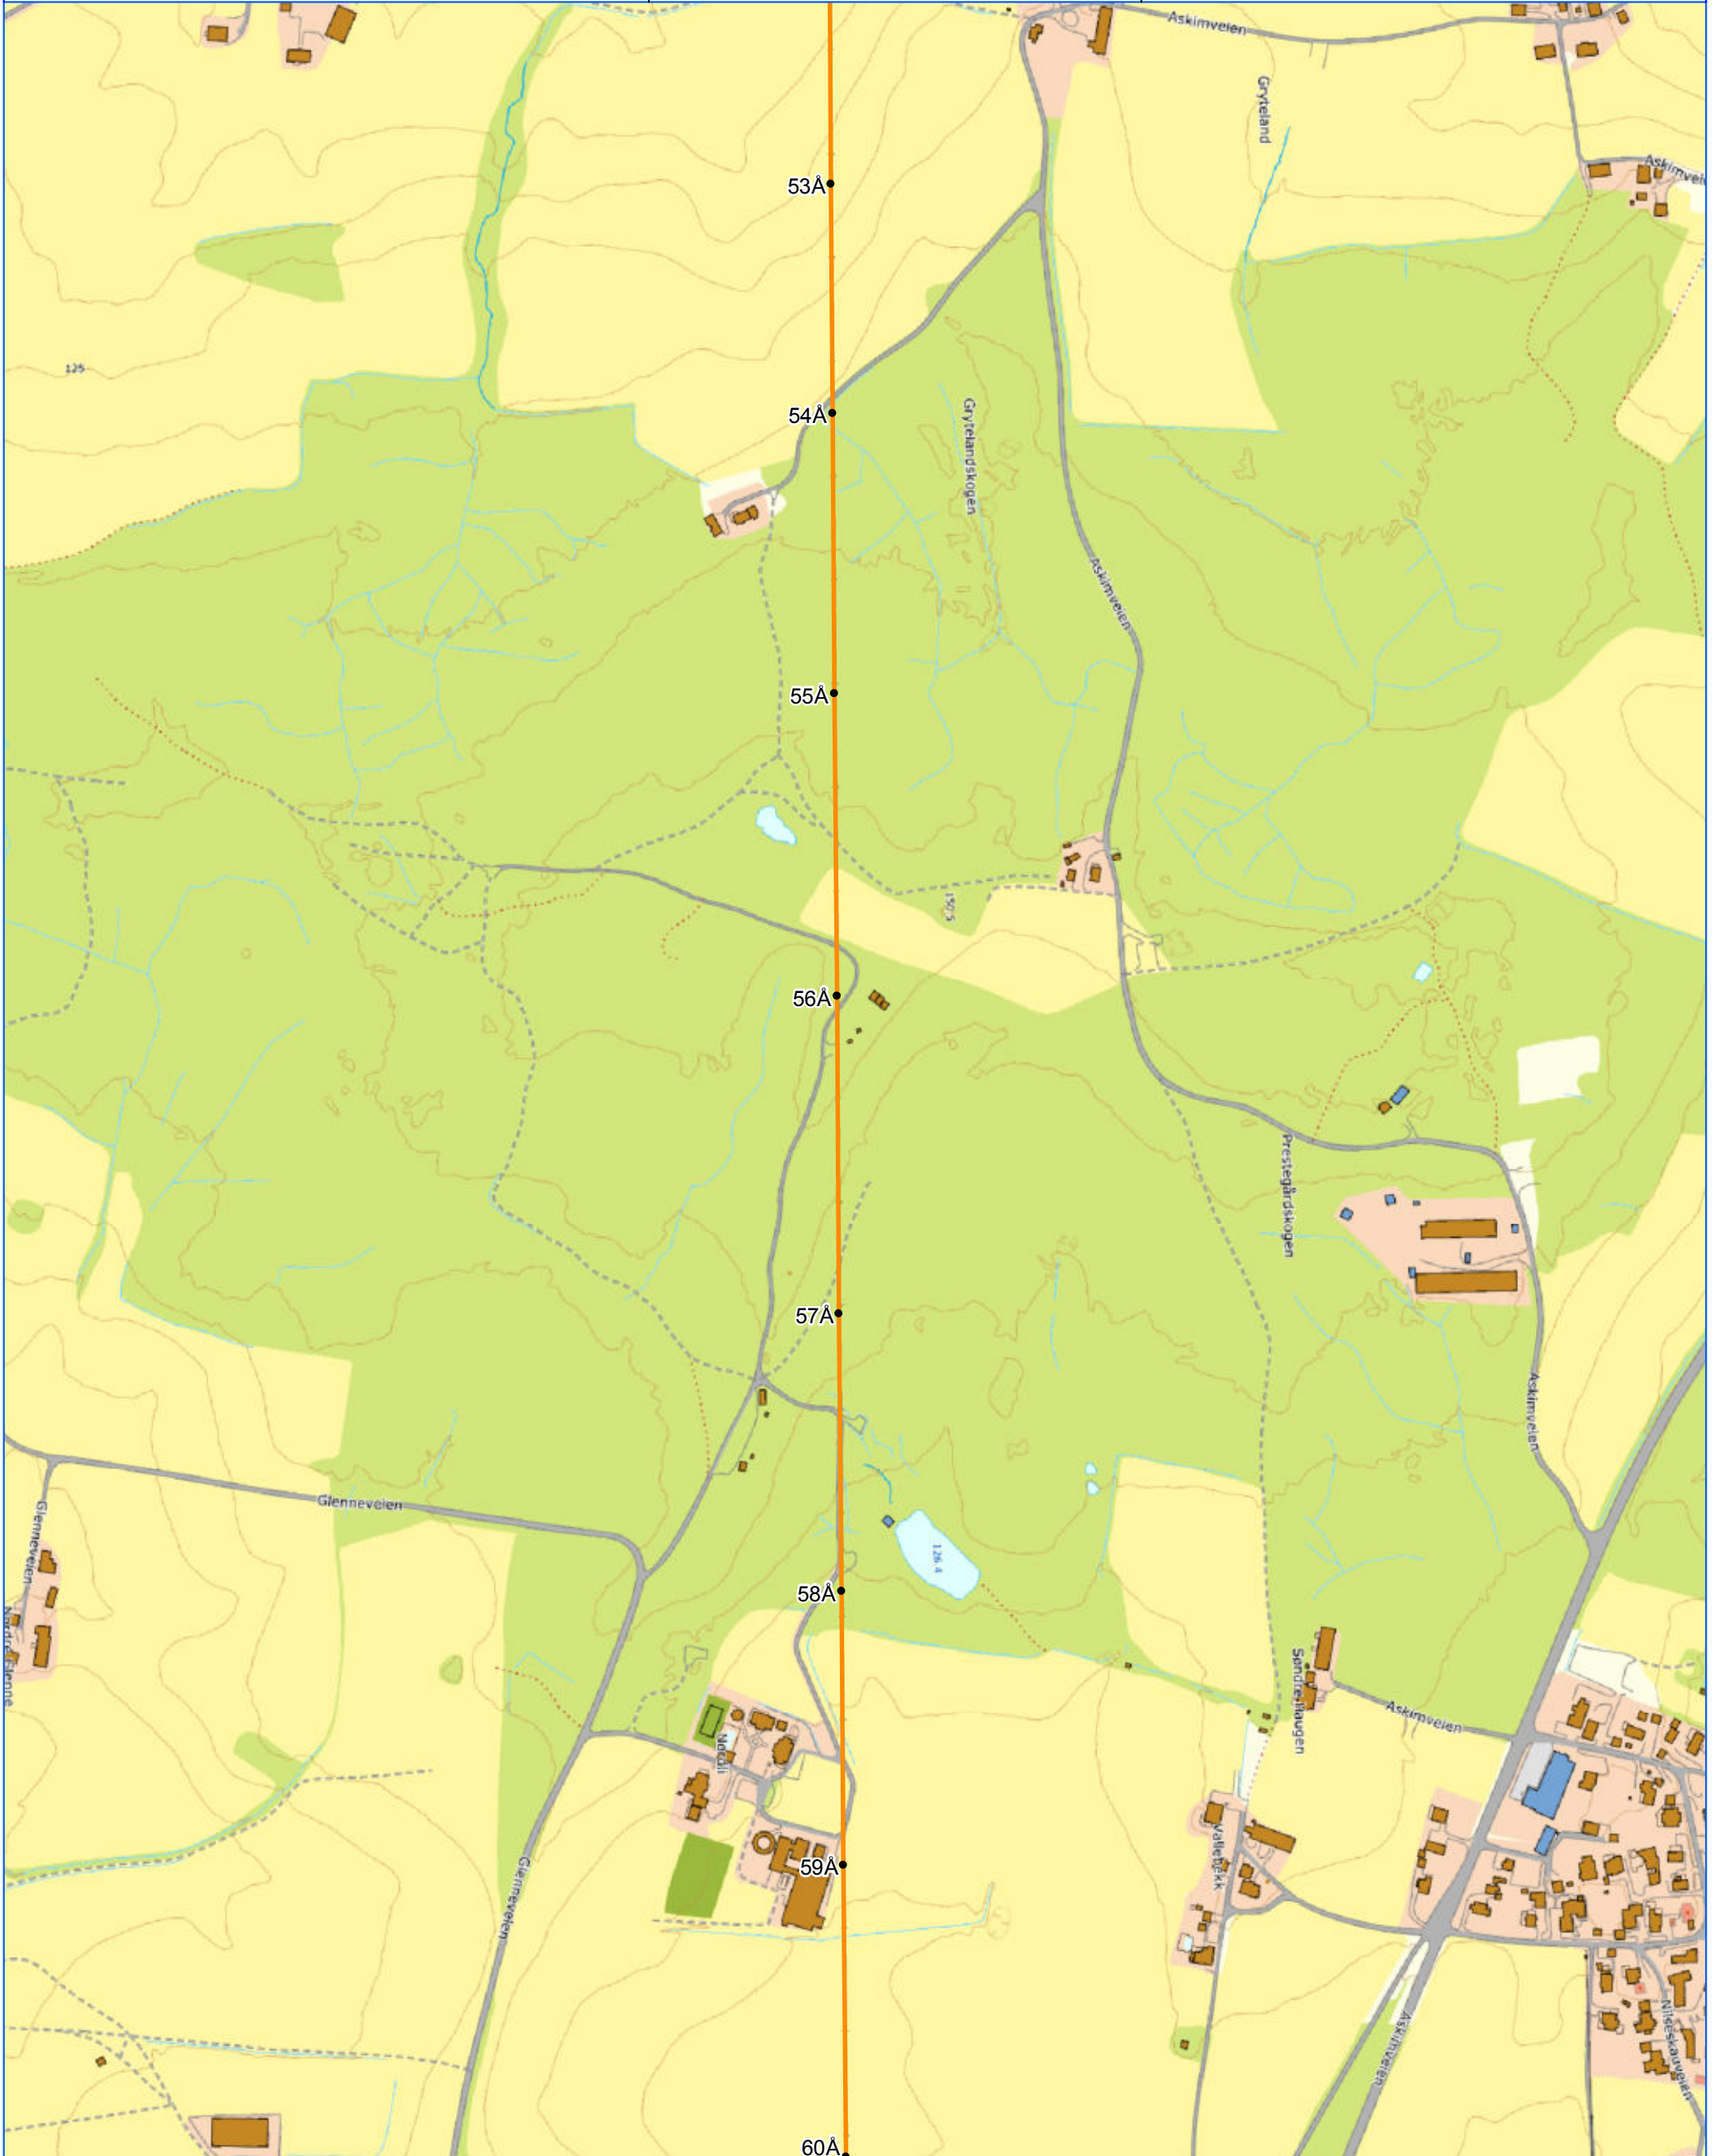



Tegn.nr.:  
3201-KA-0002  
Målestokk:  
1:5 000

Rev.dato:  
21.10.22

Rev.nr.:  
00

Sign.:  
LKHS

Godkj.:  
PB

Rev.dato:  
--/--

Rev.nr.:  
--

Sign.:  
--

Godkj.:  
--

Rev.dato:  
--/--

Rev.nr.:  
--

Sign.:  
--


Godkj.:  
--

# ELVIA AS

47 kV-ledning Dyrløkke - Ås - Holstad - Kråkstad  
Trasékart, bl. 8 av 9.



- Dyrløkke-Ås - 2 nye linesett AL59-280 + ny toppline OPGW
- Ås-Holstad - 2 nye linesett AL59-280
- Holstad-Kråkstad - 1 nytt linesett Feral 95 26/7
- Nye master
- Eksisterende master
- Master demonteres

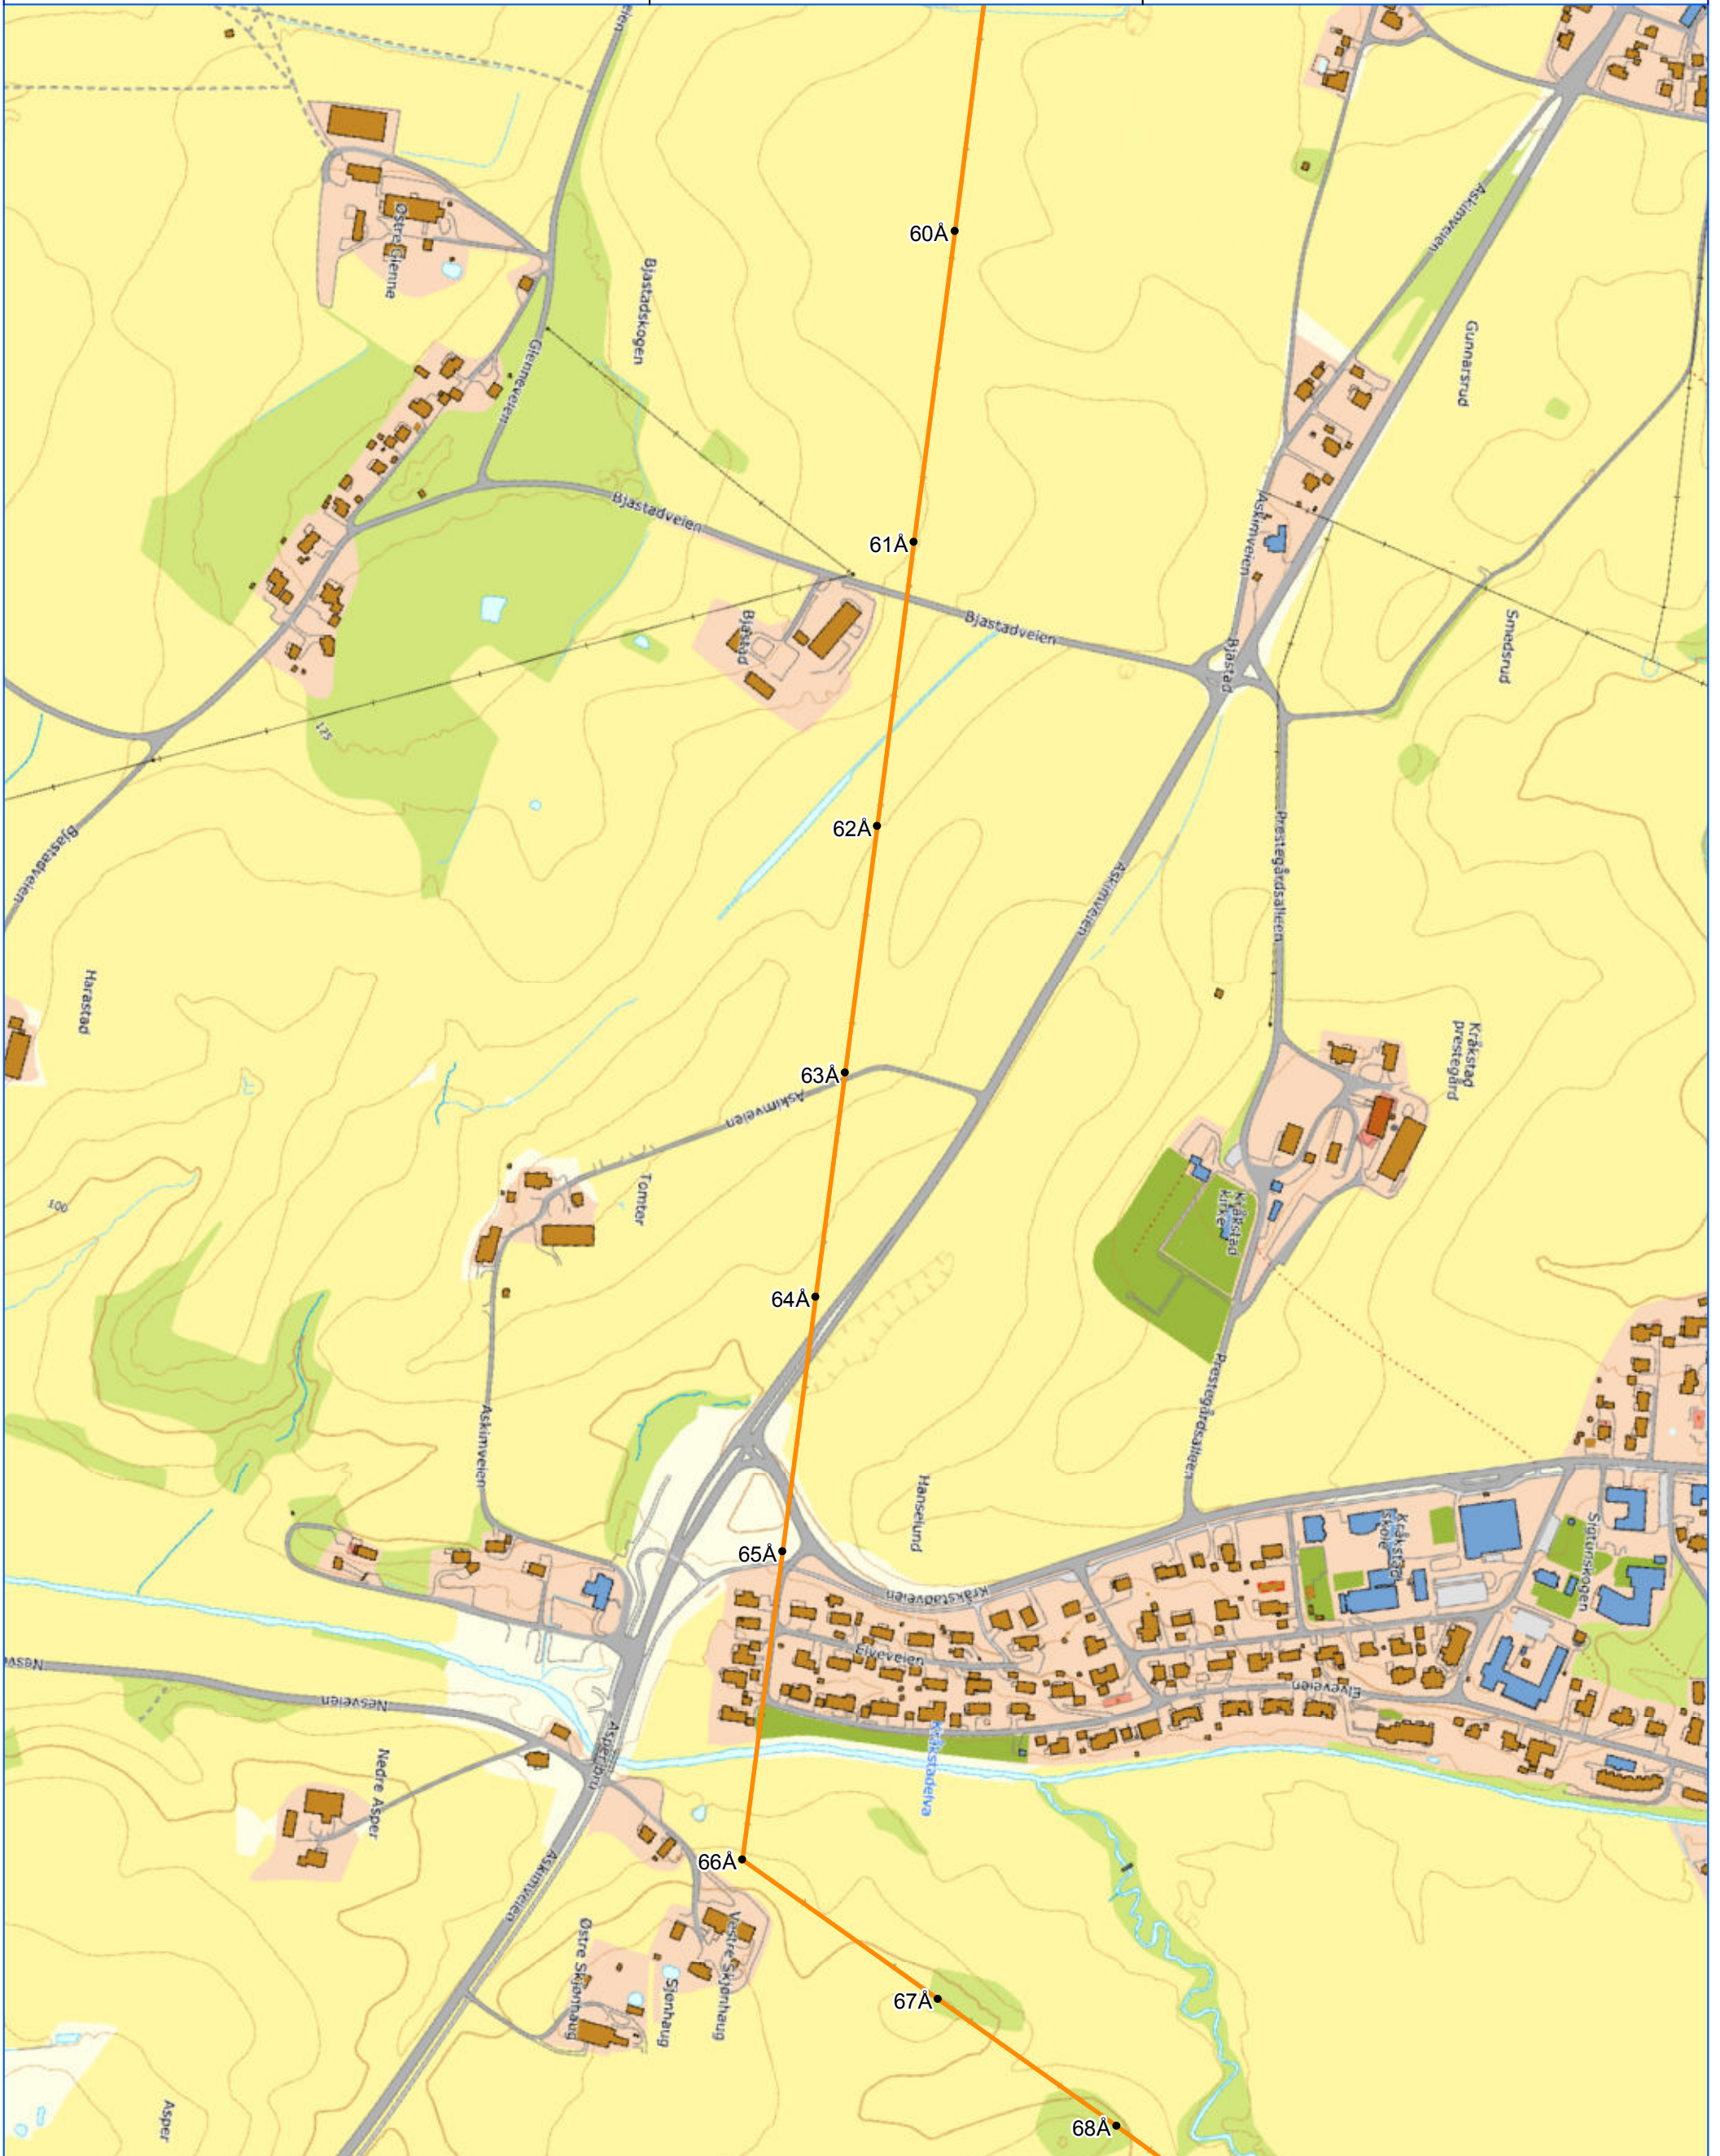





Tegn.nr.:  
**3201-KA-0002**  
Målestokk:  
**1:5 000**

Rev.dato:  
**21.10.22**

Rev.nr.:  
**00**

Sign.:  
**LKHS**

Godkj.:  
**PB**

Rev.dato:  
--/--/--

Rev.nr.:  
--

Sign.:  
--

Godkj.:  
--

Rev.dato:  
--/--/--

Rev.nr.:  
--

Sign.:  
--

Godkj.:  
--

## ELVIA AS

47 kV-ledning Dyrløkke - Ås - Holstad - Kråkstad  
Trasékart, bl. 9 av 9.



- Dyrløkke-Ås - 2 nye linesett AL59-280 + ny toppline OPGW
- Ås-Holstad - 2 nye linesett AL59-280
- Holstad-Kråkstad - 1 nytt linesett Feral 95 26/7
- Nye master
- Eksisterende master
- Master demonteres

