



Tegn.nr:
3257-KA-0002-01

Dato:
24.04.2023

Rev.nr:
01

Sign.:
POJ

Kontr.:
RK

Godkj.:
HB

Målestokk:
1:2 000

Format:
A3

Rev. dato:

Rev.nr:

Sign.:

Kontr.:

Godkj.:

Rev. dato:

Rev.nr:

Sign.:

Kontr.:

Godkj.:

47 kV-ledning rives

22 kV-ledning rives

Rettighetsbelte

47 kV-mast rives

22 kV-mast rives

47 kV-ledning beholdes

Privat veg

Terrengkjøring

Riggområde

Vinsj- trommelplass



naturtyper_hb13_alle

Svært viktig og viktig

Lokalt viktig

Az Adressenummer Adresse

Elvia AS
22/47 kV-ledning Hamang - Berger
Detaljplan kart nr. 1

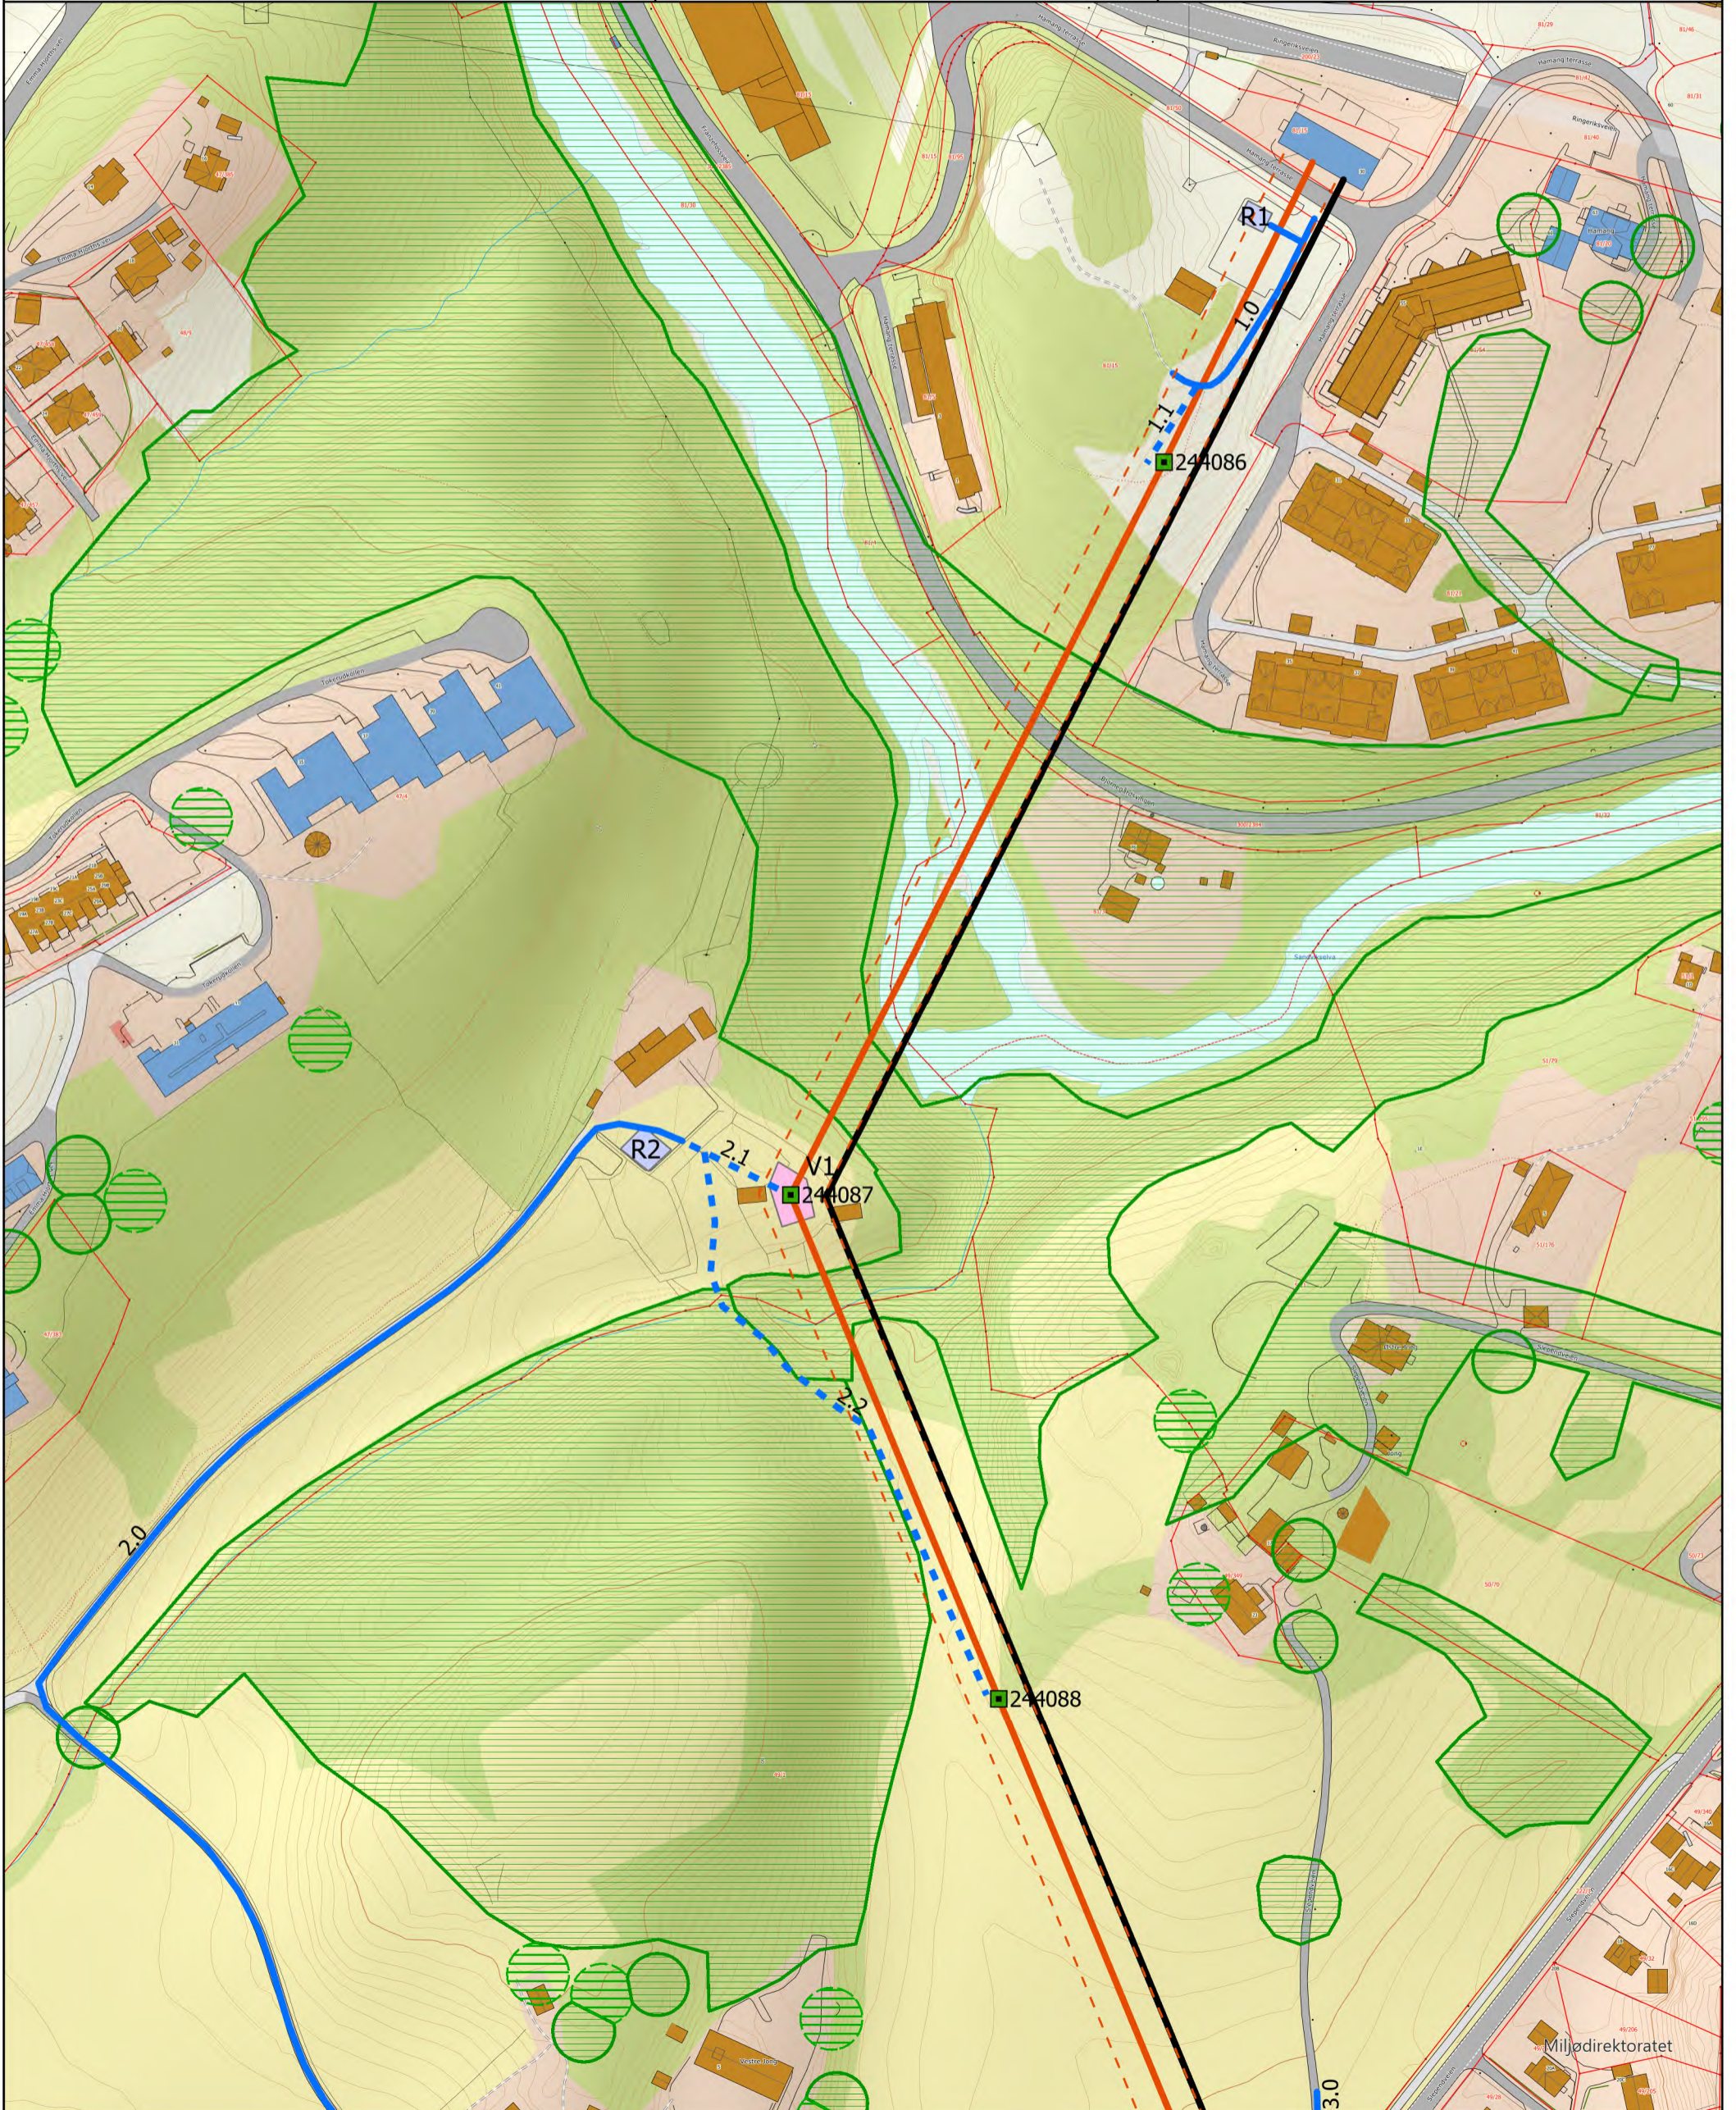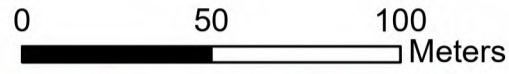

Miljødirektoratet



JOSOK

Tegn.nr:
3257-KA-0002-01

Dato:
24.04.2023

Rev.nr:
01

Sign.:
POJ

Kontr.:
RK

Godkj.:
HB

Målestokk:
1:2 000

Format:
A3

Rev. dato: ---

Rev.nr: ---

Sign.: ---

Kontr.: ---

Godkj.: ---

Rev. dato: ---

Rev.nr: ---

Sign.: ---

Kontr.: ---


Godkj.: ---

Elvia AS
22/47 kV-ledning Hamang - Berger
Detaljplan kart nr. 2

0 50 100
Meters

- 47 kV-ledning rives
- 22 kV-ledning rives
- Rettighetsbelte
- 47 kV-mast rives
- 22 kV-mast rives
- 47 kV-ledning beholdes
- Privat veg
- Terrengekjøring

- Riggområde
- Vinsj- trommelplass
- naturtyper_hb13_alle**
- Svært viktig og viktig
- Lokalt viktig
- Az Adressenummer Adresse**

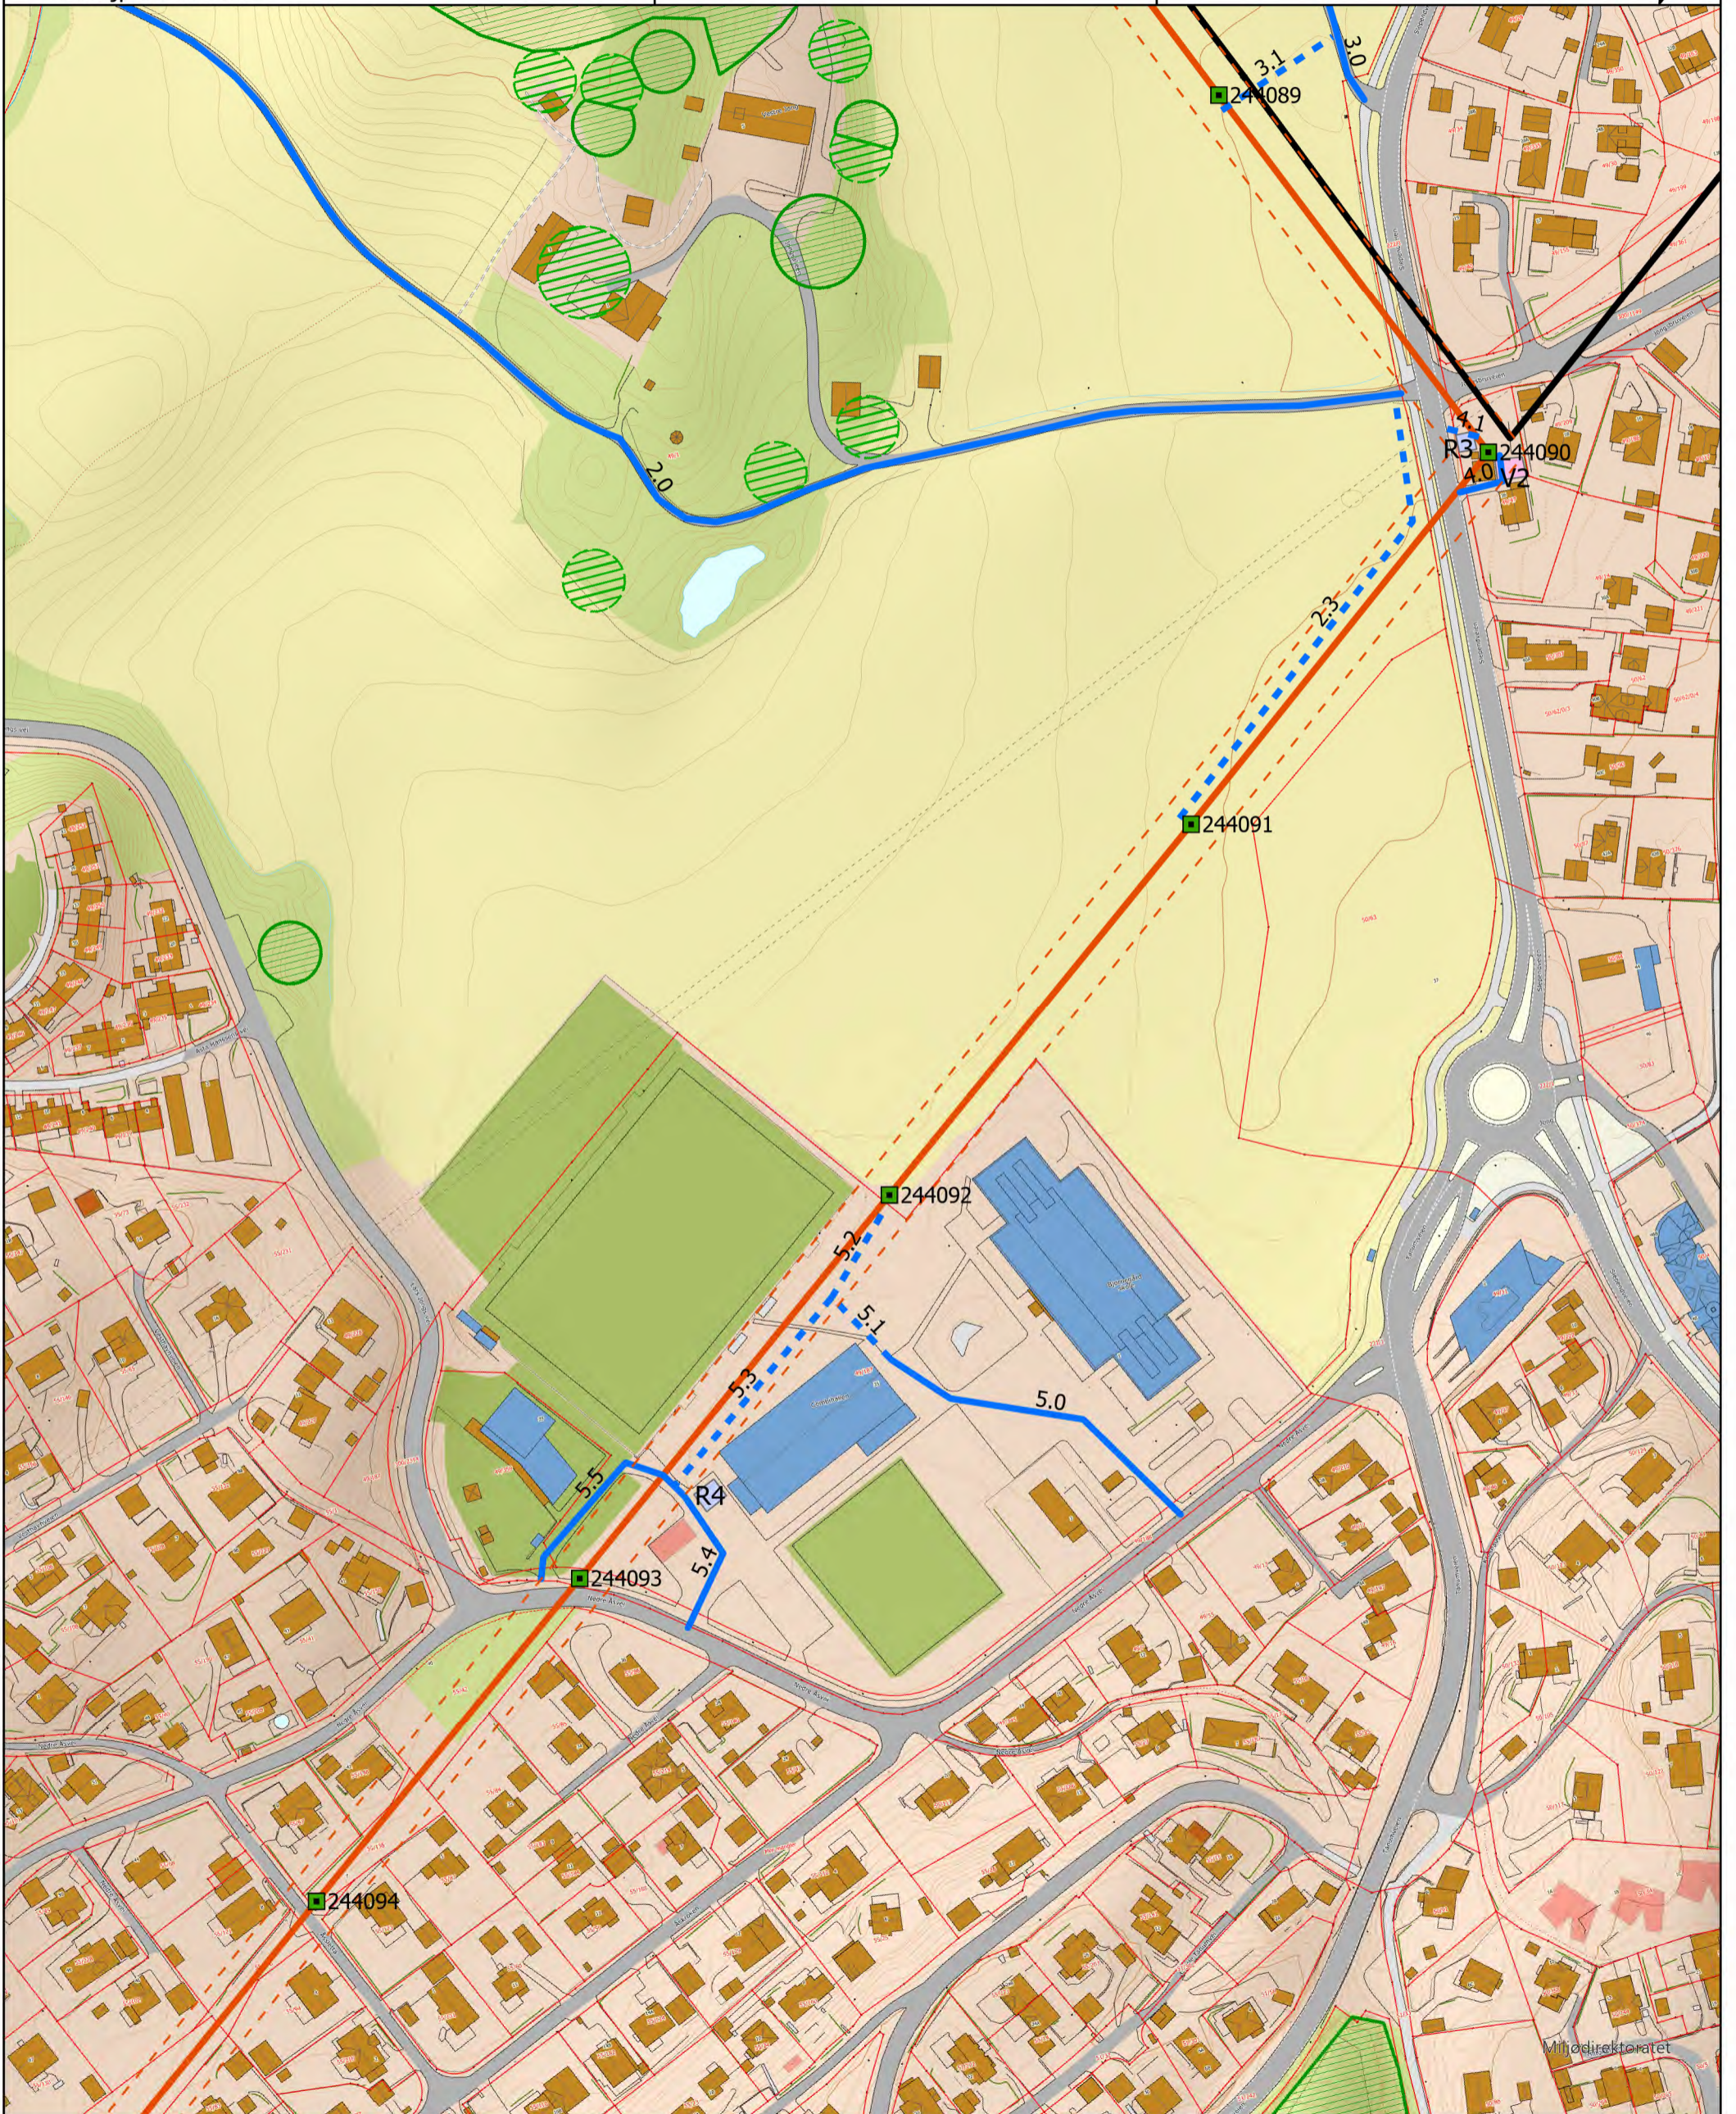



JOSOK

Tegn.nr:
3257-KA-0002-01

Målestokk:
1:2 000

Format:
A3

Dato:
24.04.2023

Rev. dato:

Rev. dato:

Rev.nr.:
01

Rev.nr.:

Rev.nr.:

Sign.:
POJ

Sign.:

Sign.:

Kontr.:
RK

Kontr.:

Kontr.:

Godkj.:
HB

Godkj.:

Godkj.:

- 47 kV-ledning rives
- 22 kV-ledning rives
- Rettighetsbelte
- 47 kV-mast rives
- 22 kV-mast rives
- 47 kV-ledning beholdes
- Privat veg
- Terrengekjøring

- Riggområde
- Vinsj- trommelplass



naturtyper_hb13_alle

- Svært viktig og viktig
- Lokalt viktig

Az Adressenummer Adresse



Elvia AS
22/47 kV-ledning Hamang - Berger
Detaljplan kart nr. 3

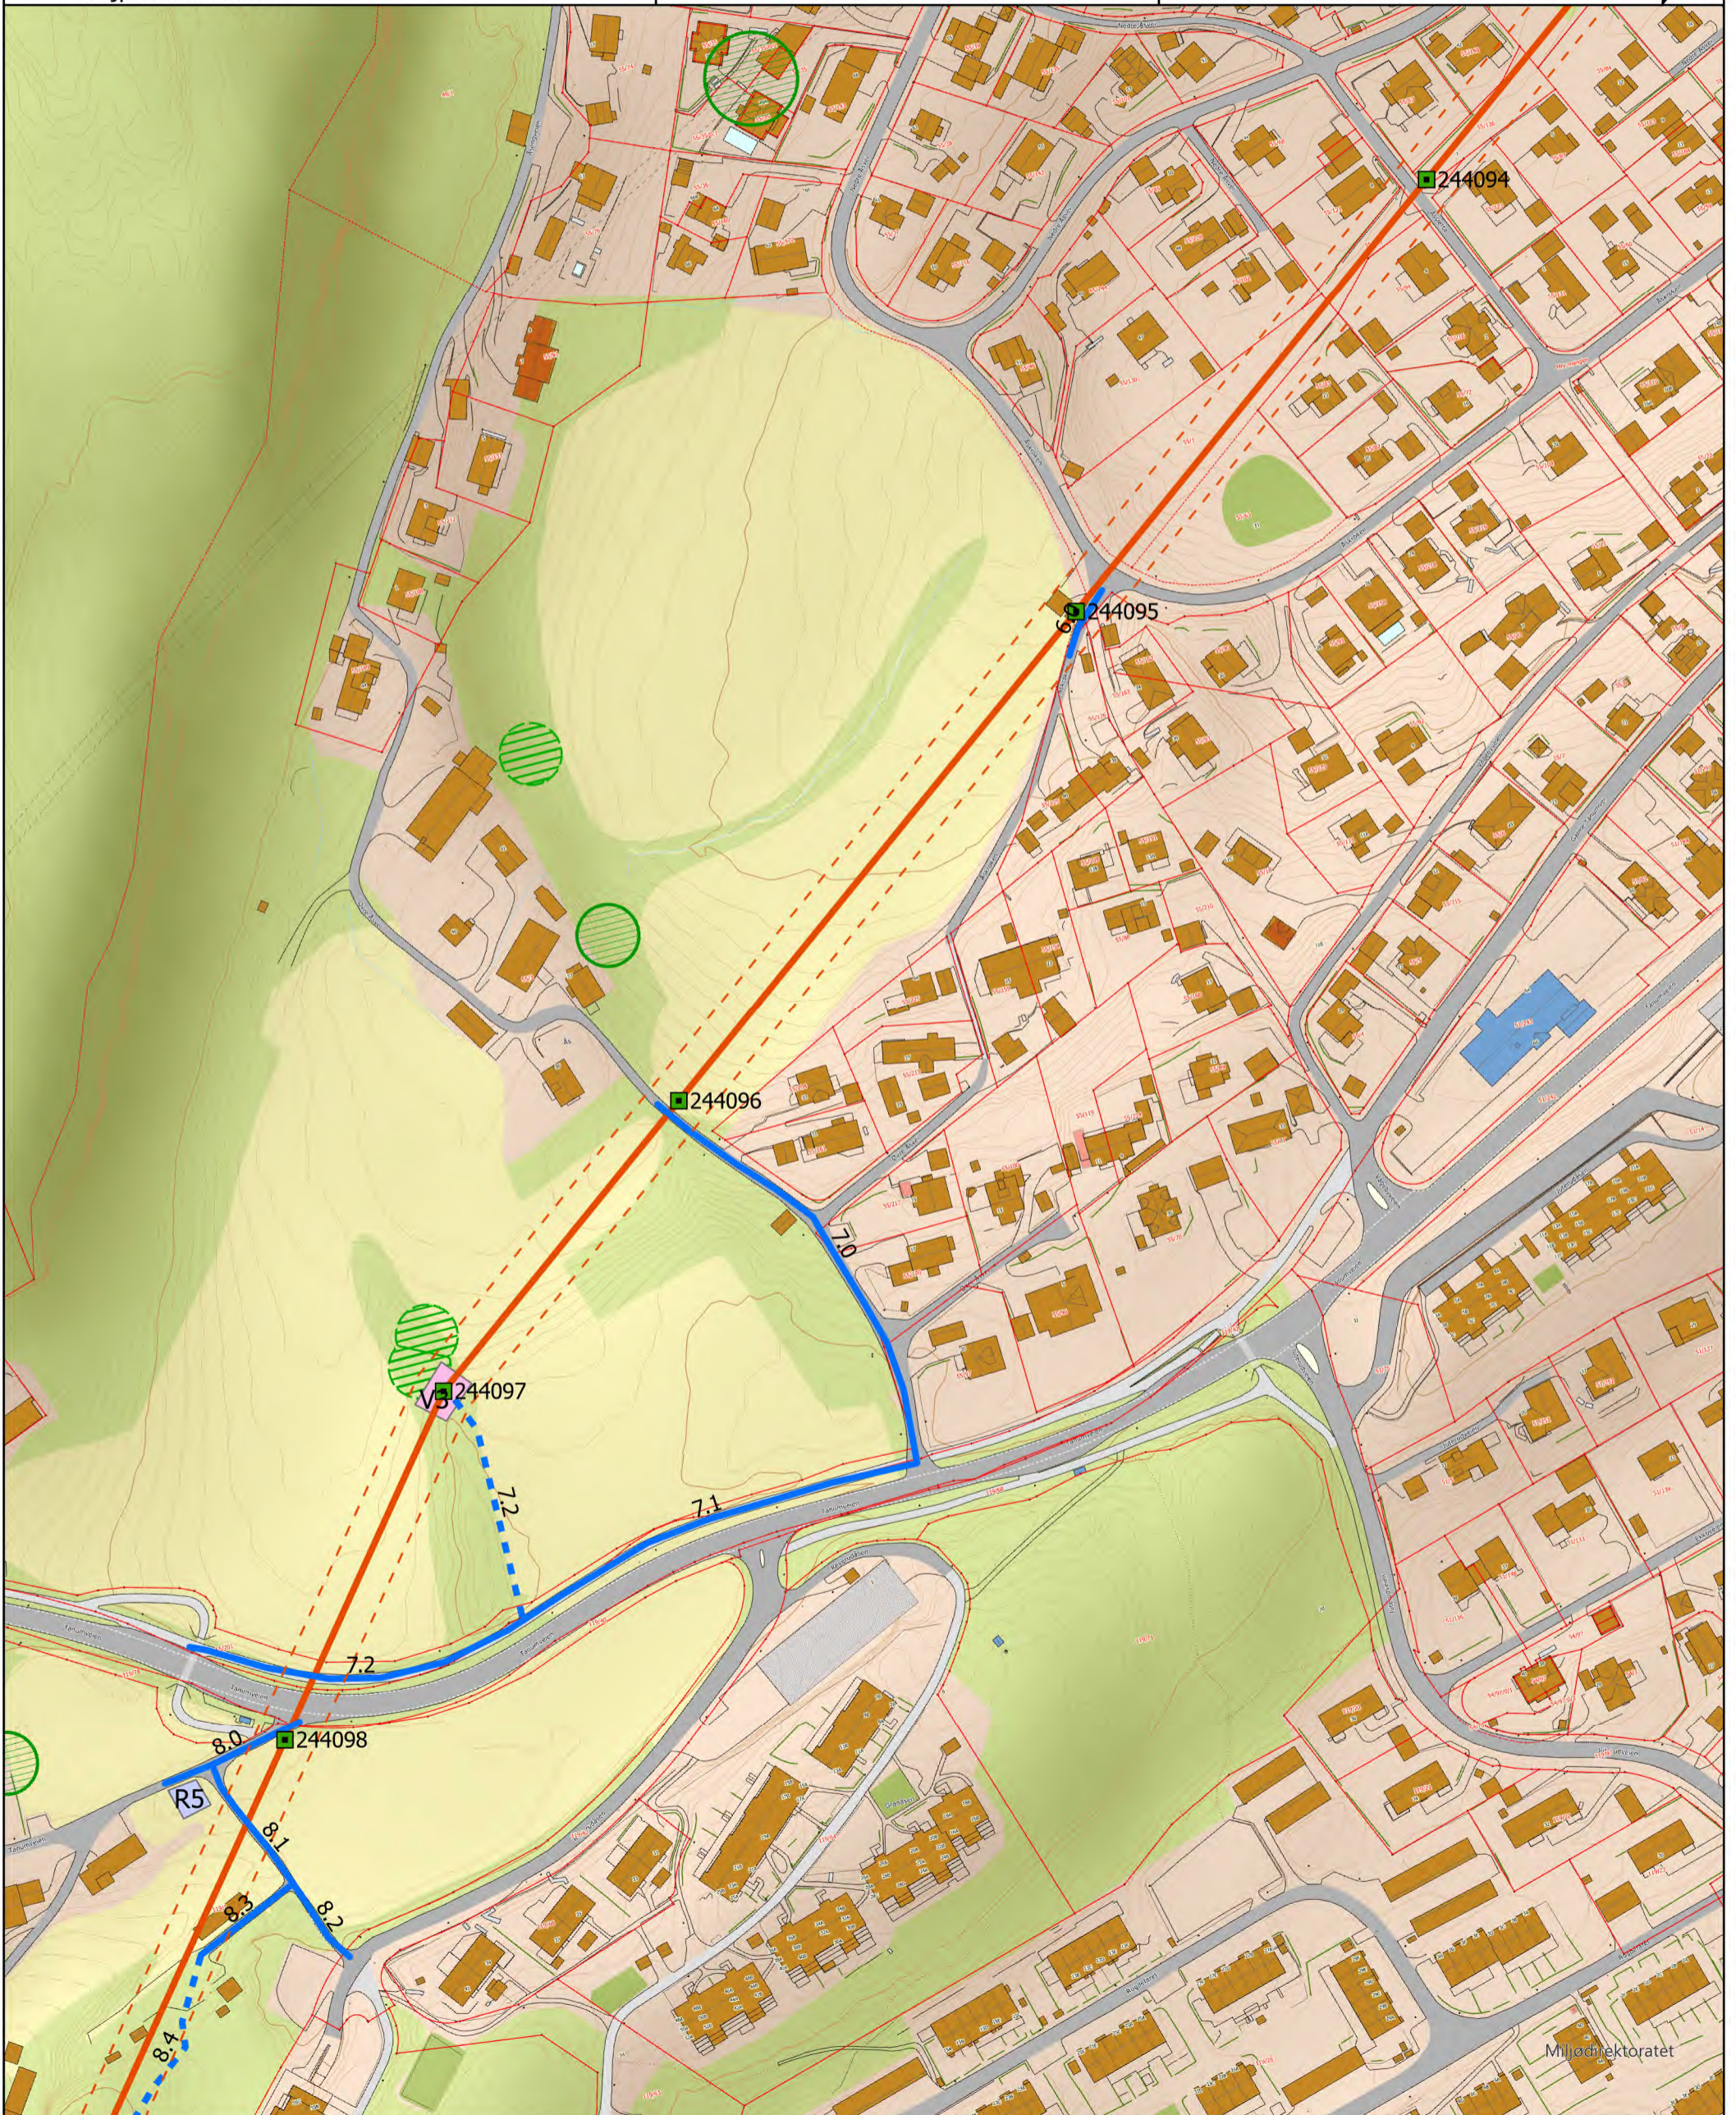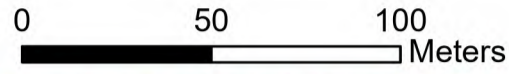



JOSOK

Tegn.nr:
3257-KA-0002-01

Målestokk:
1:2 000

Format:
A3

Dato:
24.04.2023

Rev. dato:

Rev. dato:

Rev.nr.:
01

Rev.nr.:

Rev.nr.:

Sign.:
POJ

Sign.:

Sign.:

Kontr.:
RK

Kontr.:

Kontr.:

Godkj.:
HB

Godkj.:

Godkj.:

- 47 kV-ledning rives
- 22 kV-ledning rives
- Rettighetsbelte
- 47 kV-mast rives
- 22 kV-mast rives
- 47 kV-ledning beholdes
- Privat veg
- Terrengekjøring

- Riggområde
- Vinsj- trommelplass
- naturtyper_hb13_alle**
- Svært viktig og viktig
- Lokalt viktig
- Az Adressenummer** Adresse

N



Elvia AS
22/47 kV-ledning Hamang - Berger
Detaljplan kart nr. 4

0 50 100 Meters






Tegn.nr:
3257-KA-0002-01
Målestokk:
1:2 000
Format:
A3

Dato: 24.04.2023	Rev.nr: 01	Sign.: POJ	Kontr.: RK	Godkj.: HB
Rev. dato:	Rev.nr:	Sign.:	Kontr.:	Godkj.:
Rev. dato:	Rev.nr:	Sign.:	Kontr.:	Godkj.:

- 47 kV-ledning rives
- 22 kV-ledning rives
- Rettighetsbelte
- 47 kV-mast rives
- 22 kV-mast rives
- 47 kV-ledning beholdes
- Privat veg
- Terrengkjøring
- Riggområde
- Vinsj- trommelplass
- naturtyper_hb13_alle
 - Svært viktig og viktig
 - Lokalt viktig
- Az Adressenummer Adresse

Elvia AS
22/47 kV-ledning Hamang - Berger
Detaljplan kart nr. 5

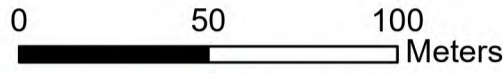





Tegn.nr:
3257-KA-0002-01
Målestokk:
1:2 000
Format:
A3

Dato: 24.04.2023	Rev.nr: 01	Sign.: POJ	Kontr.: RK	Godkj.: HB
Rev. dato: ---	Rev.nr.: --	Sign.: --	Kontr.: --	Godkj.: --
Rev. dato: ---	Rev.nr.: --	Sign.: --	Kontr.: --	Godkj.: --

- 47 kV-ledning rives
- 22 kV-ledning rives
- Rettighetsbelte
- 47 kV-mast rives
- 22 kV-mast rives
- 47 kV-ledning beholdes
- Privat veg
- Terrengkjøring
- Riggområde
- Vinsj- trommelplass
- naturtyper_hb13_alle
 - Svært viktig og viktig
 - Lokalt viktig
- Az Adressenummer Adresse

Elvia AS
22/47 kV-ledning Hamang - Berger
Detaljplan kart nr. 6

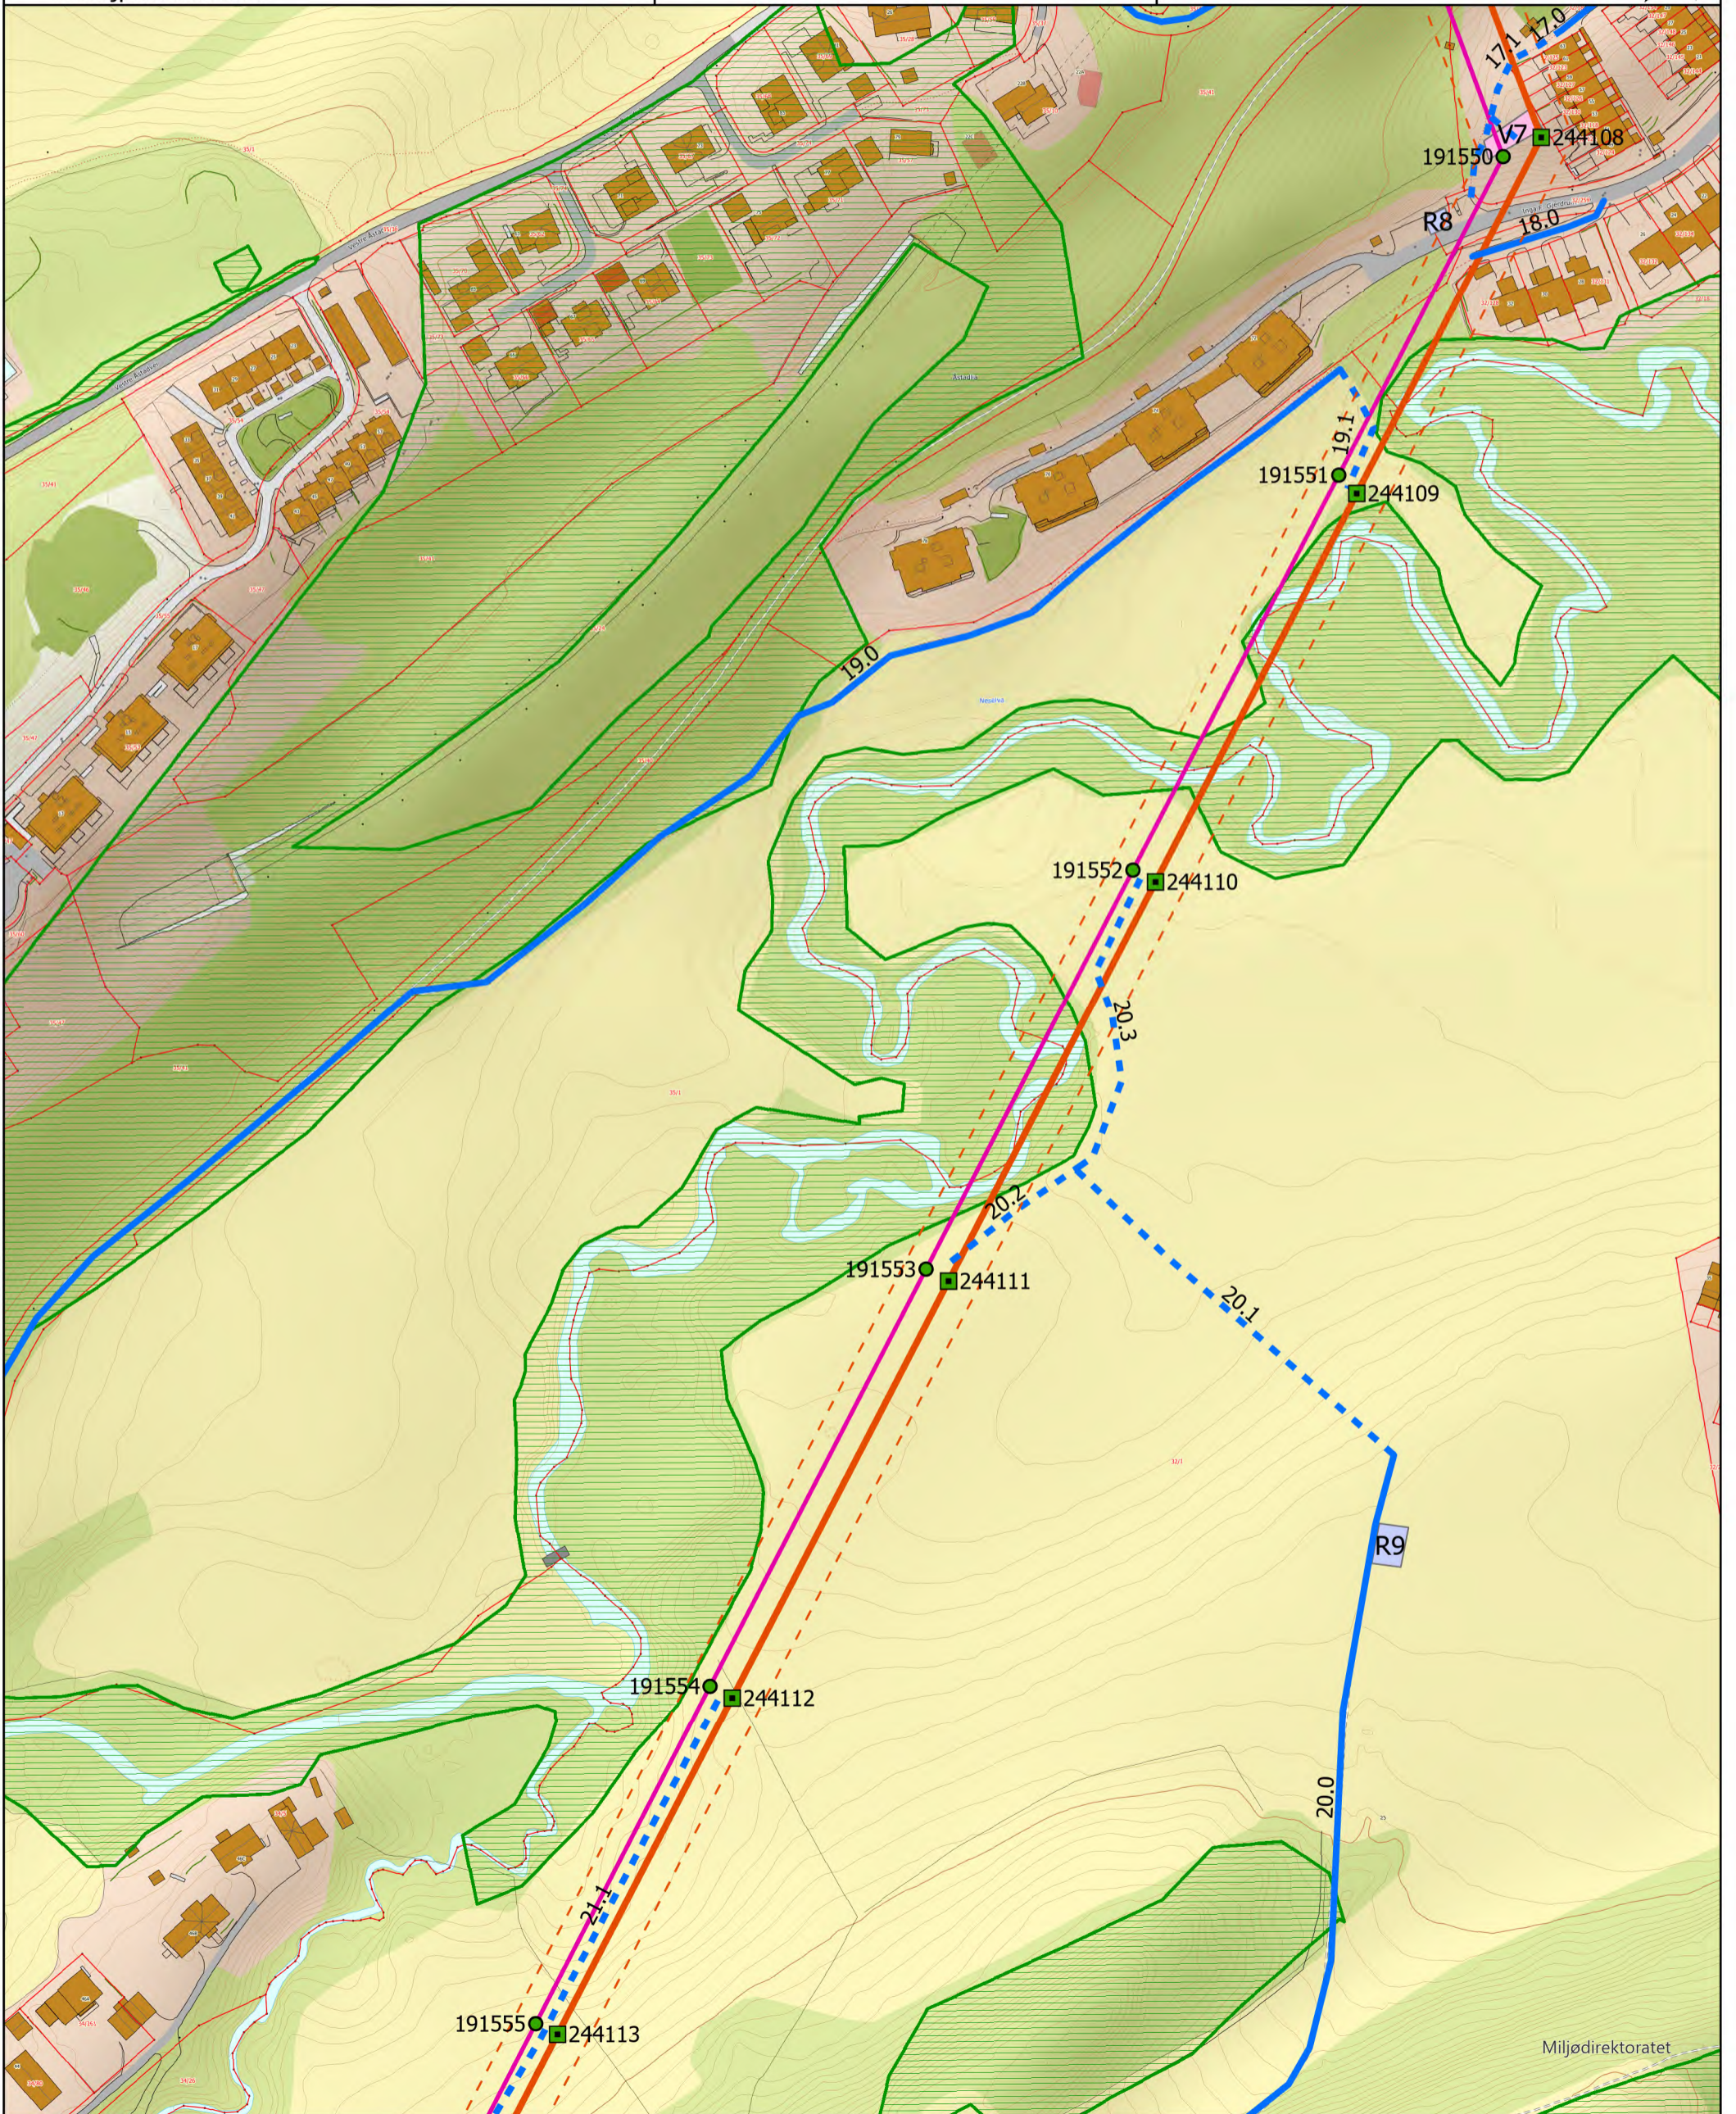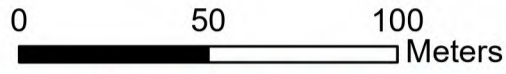



JOSOK

Tegn.nr:
3257-KA-0002-01

Målestokk:
1:2 000

Format:
A3

Dato:
24.04.2023

Rev. dato:

Rev. dato:

Rev.nr:
01

Rev.nr:

Rev.nr:

Sign.:
POJ

Sign.:

Sign.:

Kontr.:
RK

Kontr.:

Kontr.:

Godkj.:
HB

Godkj.:

Godkj.:

47 kV-ledning rives

22 kV-ledning rives

Rettighetsbelte

47 kV-mast rives

22 kV-mast rives

47 kV-ledning beholdes

Privat veg

Terrengkjøring

Riggområde

Vinsj- trommeplass

naturtyper_hb13_alle

Svært viktig og viktig

Lokalt viktig

Az Adressenummer Adresse

Elvia AS
22/47 kV-ledning Hamang - Berger
Detaljplan kart nr. 7

0 50 100
Meters

N

